




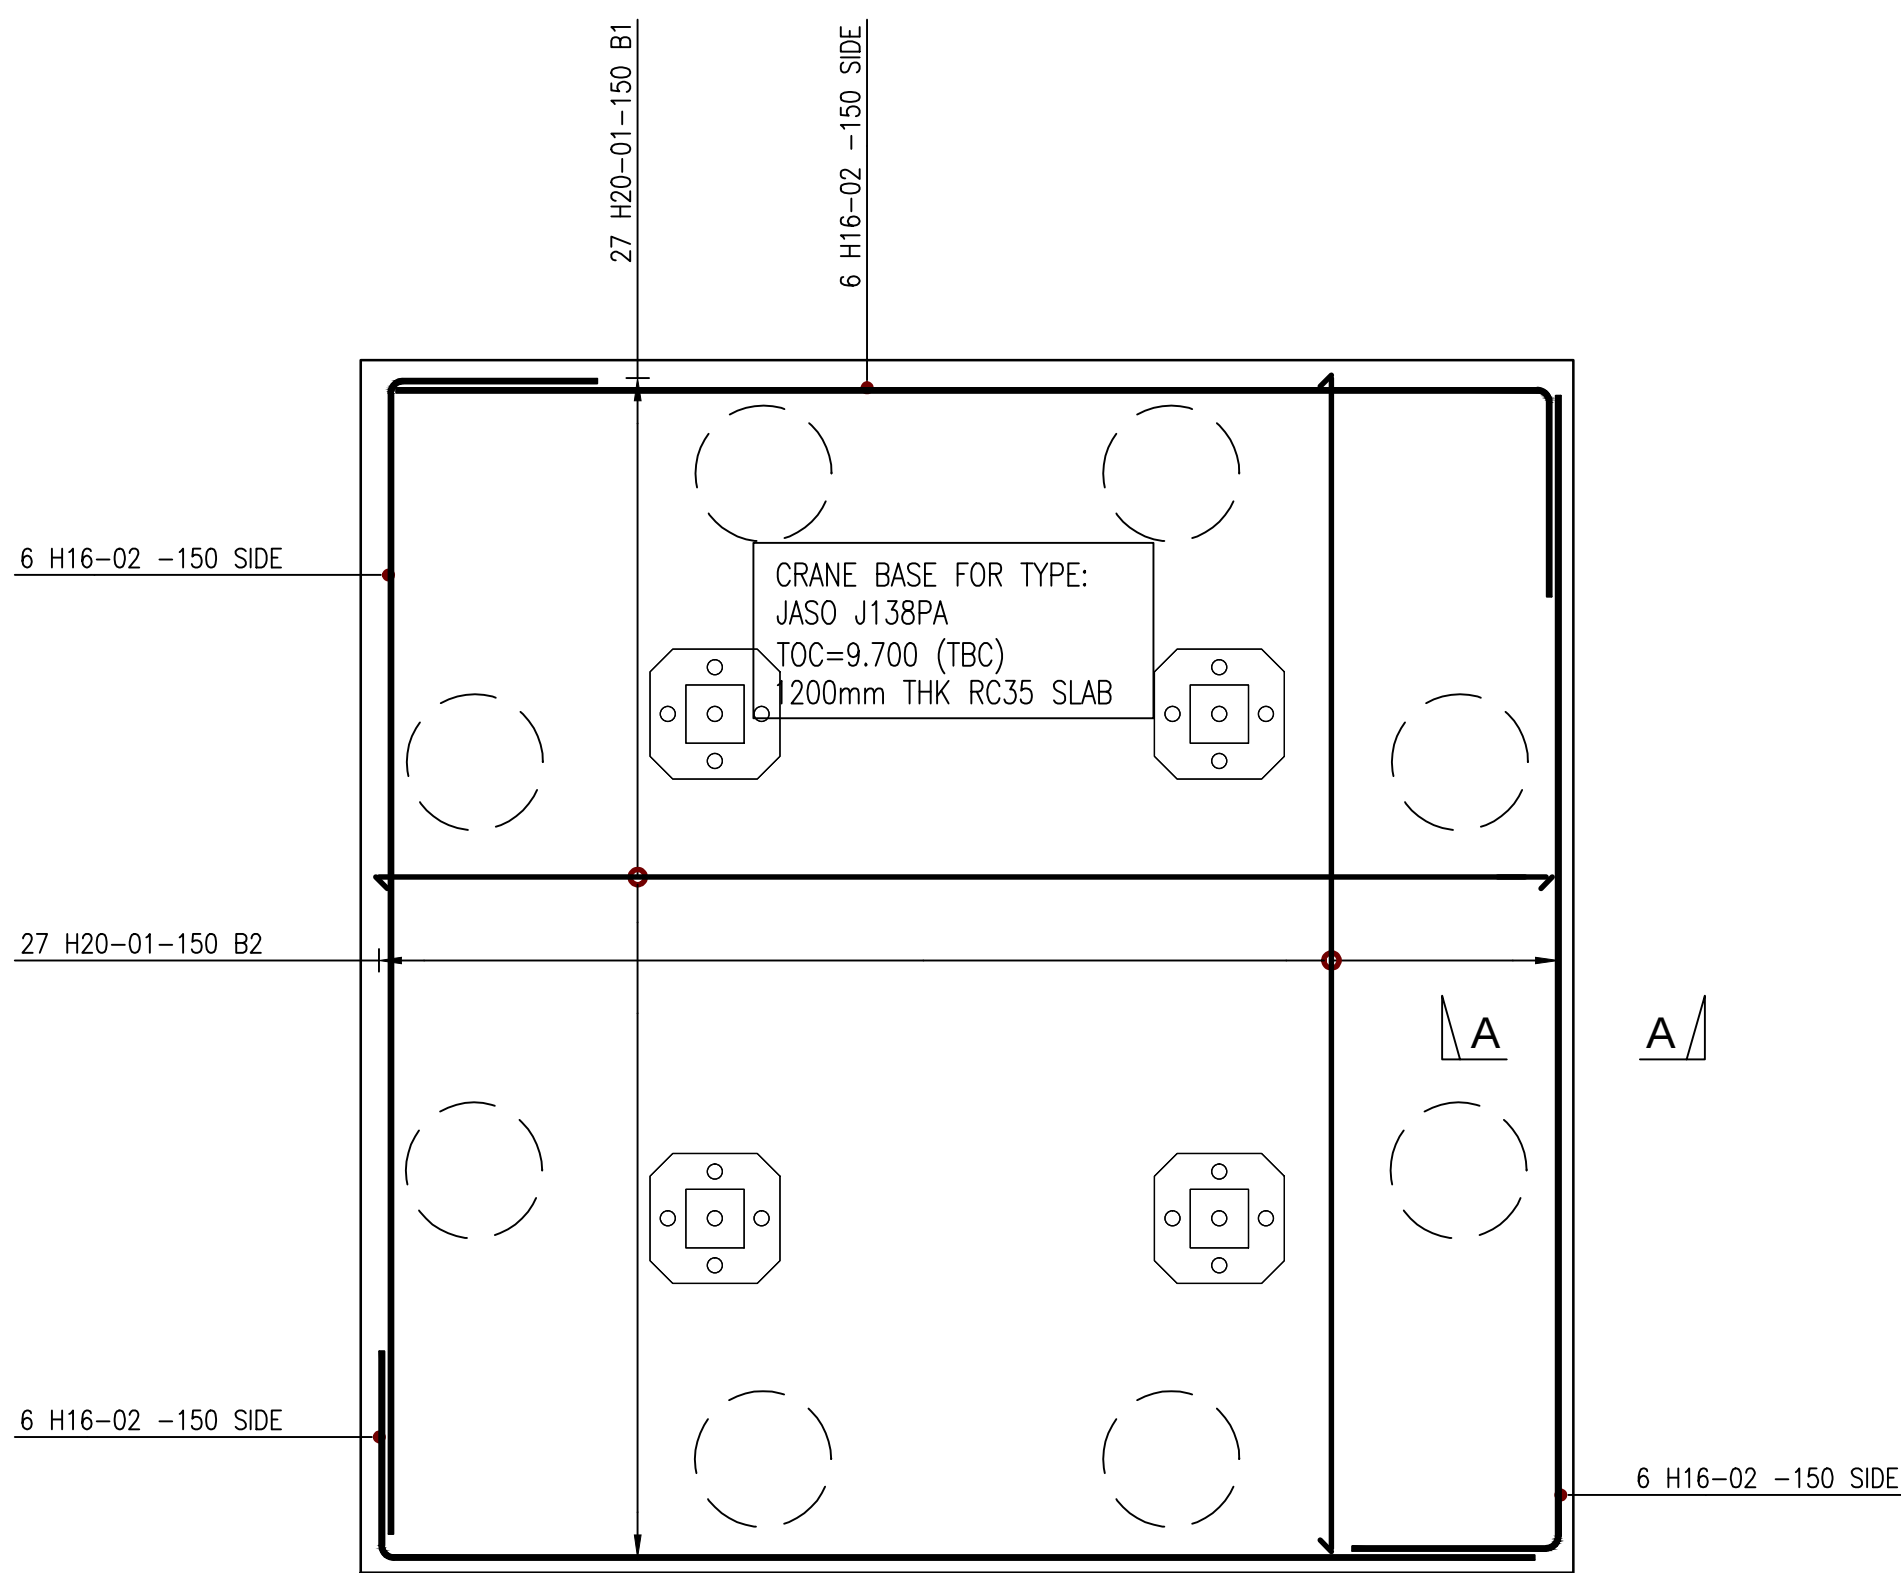

REINFORCEMENT DETAILS
RAFT FOUNDATION – BOTTOM LAYER
SCALE 1:25 @ A1 SIZE SHEET

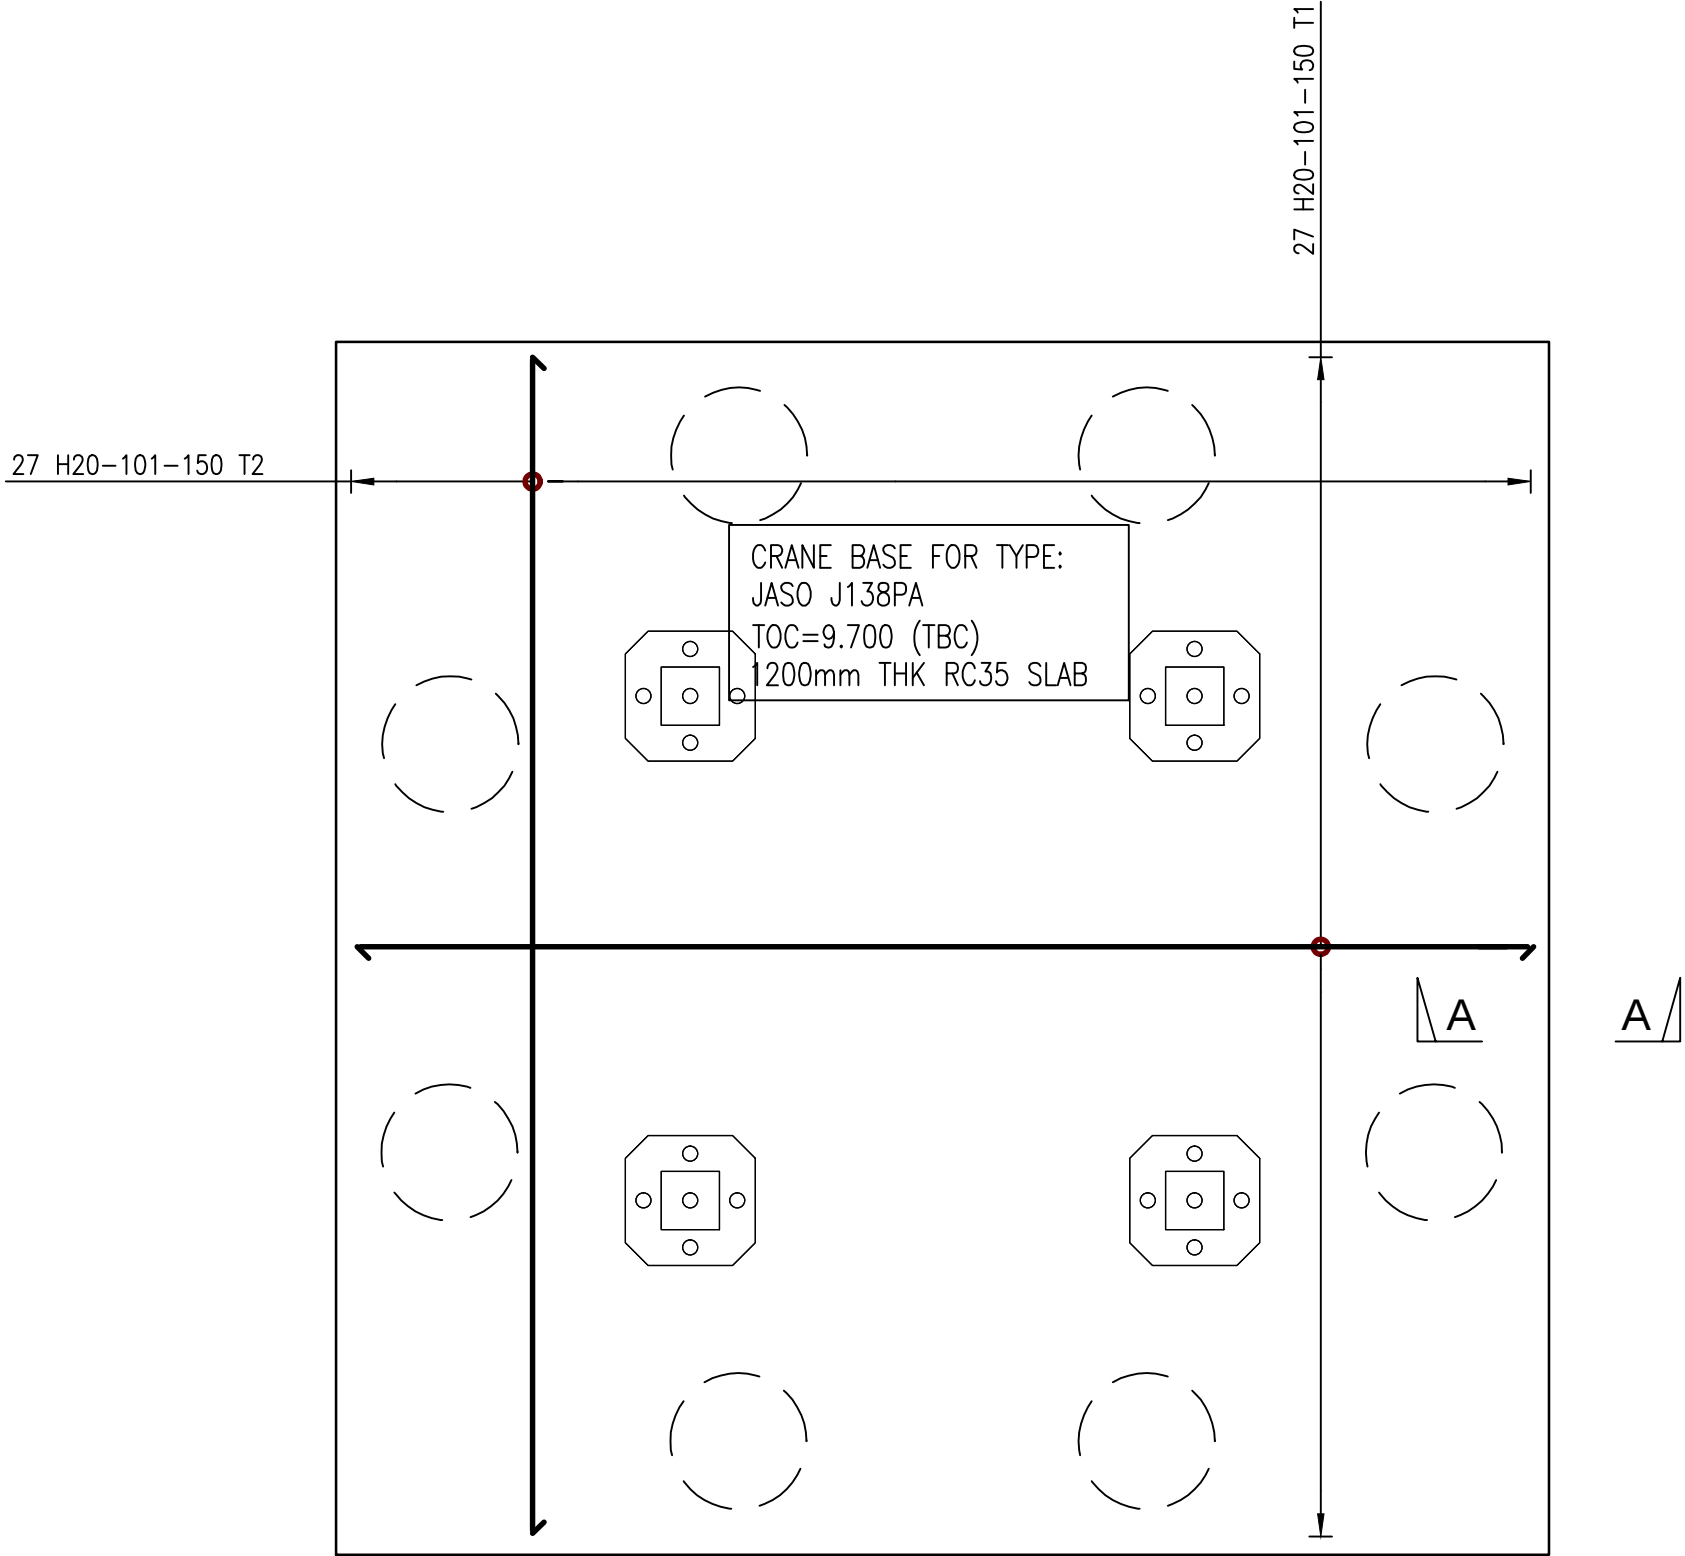

REINFORCEMENT DETAILS
RAFT FOUNDATION – TOP LAYER
SCALE 1:25 @ A1 SIZE SHEET

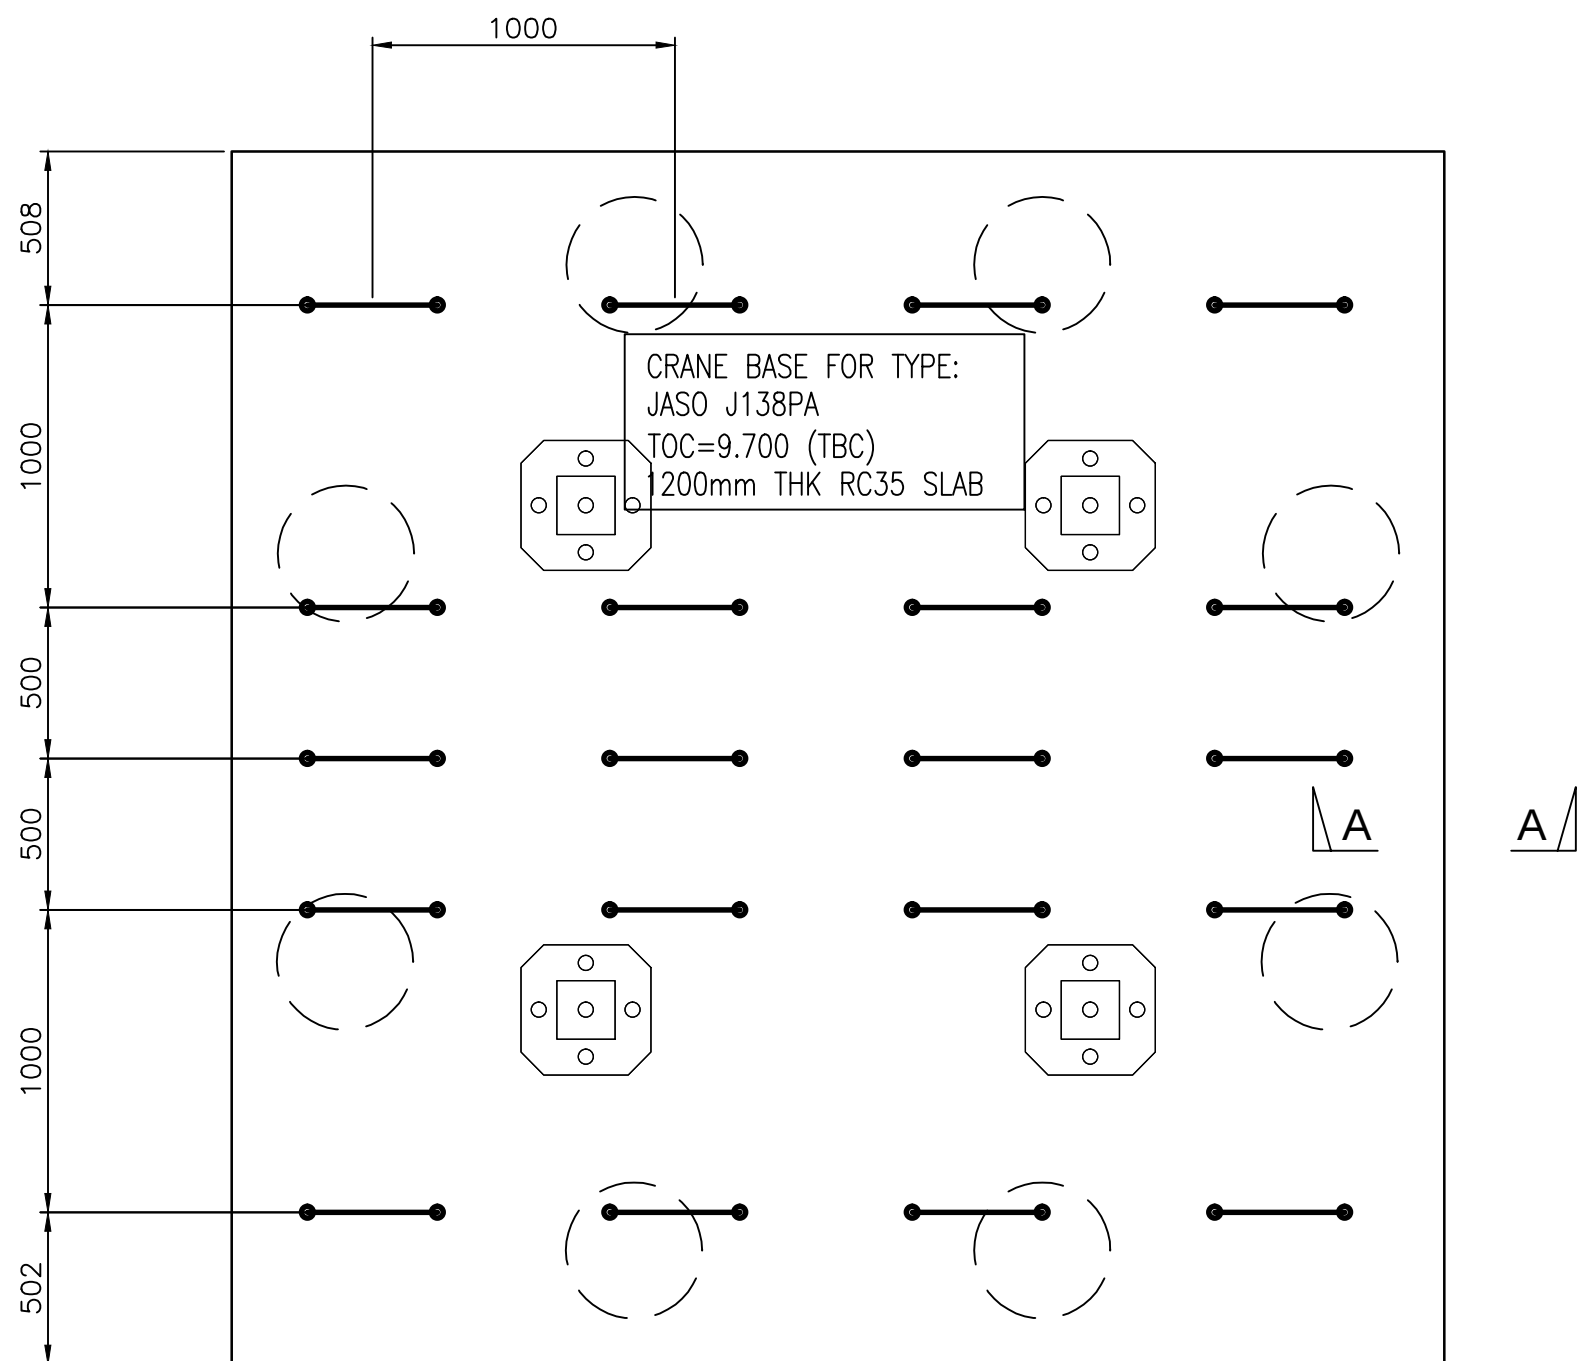

REINFORCEMENT DETAILS
RAFT FOUNDATION – CHAIRS LOCATION
SCALE 1:25 @ A1 SIZE SHEET

