



DO NOT SCALE: Contractor to check all dimensions and report any omissions or errors

GENERAL NOTES:


1. STAIRS WAIST THICKNESS = 150mm U.N.O.
 2. CONCRETE TO BE GRADE C32/40.
 3. CONCRETE COVERS TO BE AS FOLLOWS:
STAIRS:
BOTTOM: 30mm
TOP: 30mm
SIDES: 30mm
 4. LAP LENGTHS TO BE FOLLOWED UNLESS NOTED OTHERWISE:
H10 = 400mm
- WHEN LAPPING DIFFERENT BAR SIZES USE THE LAP LENGTH ASSOCIATED WITH THE SMALLER ONE.

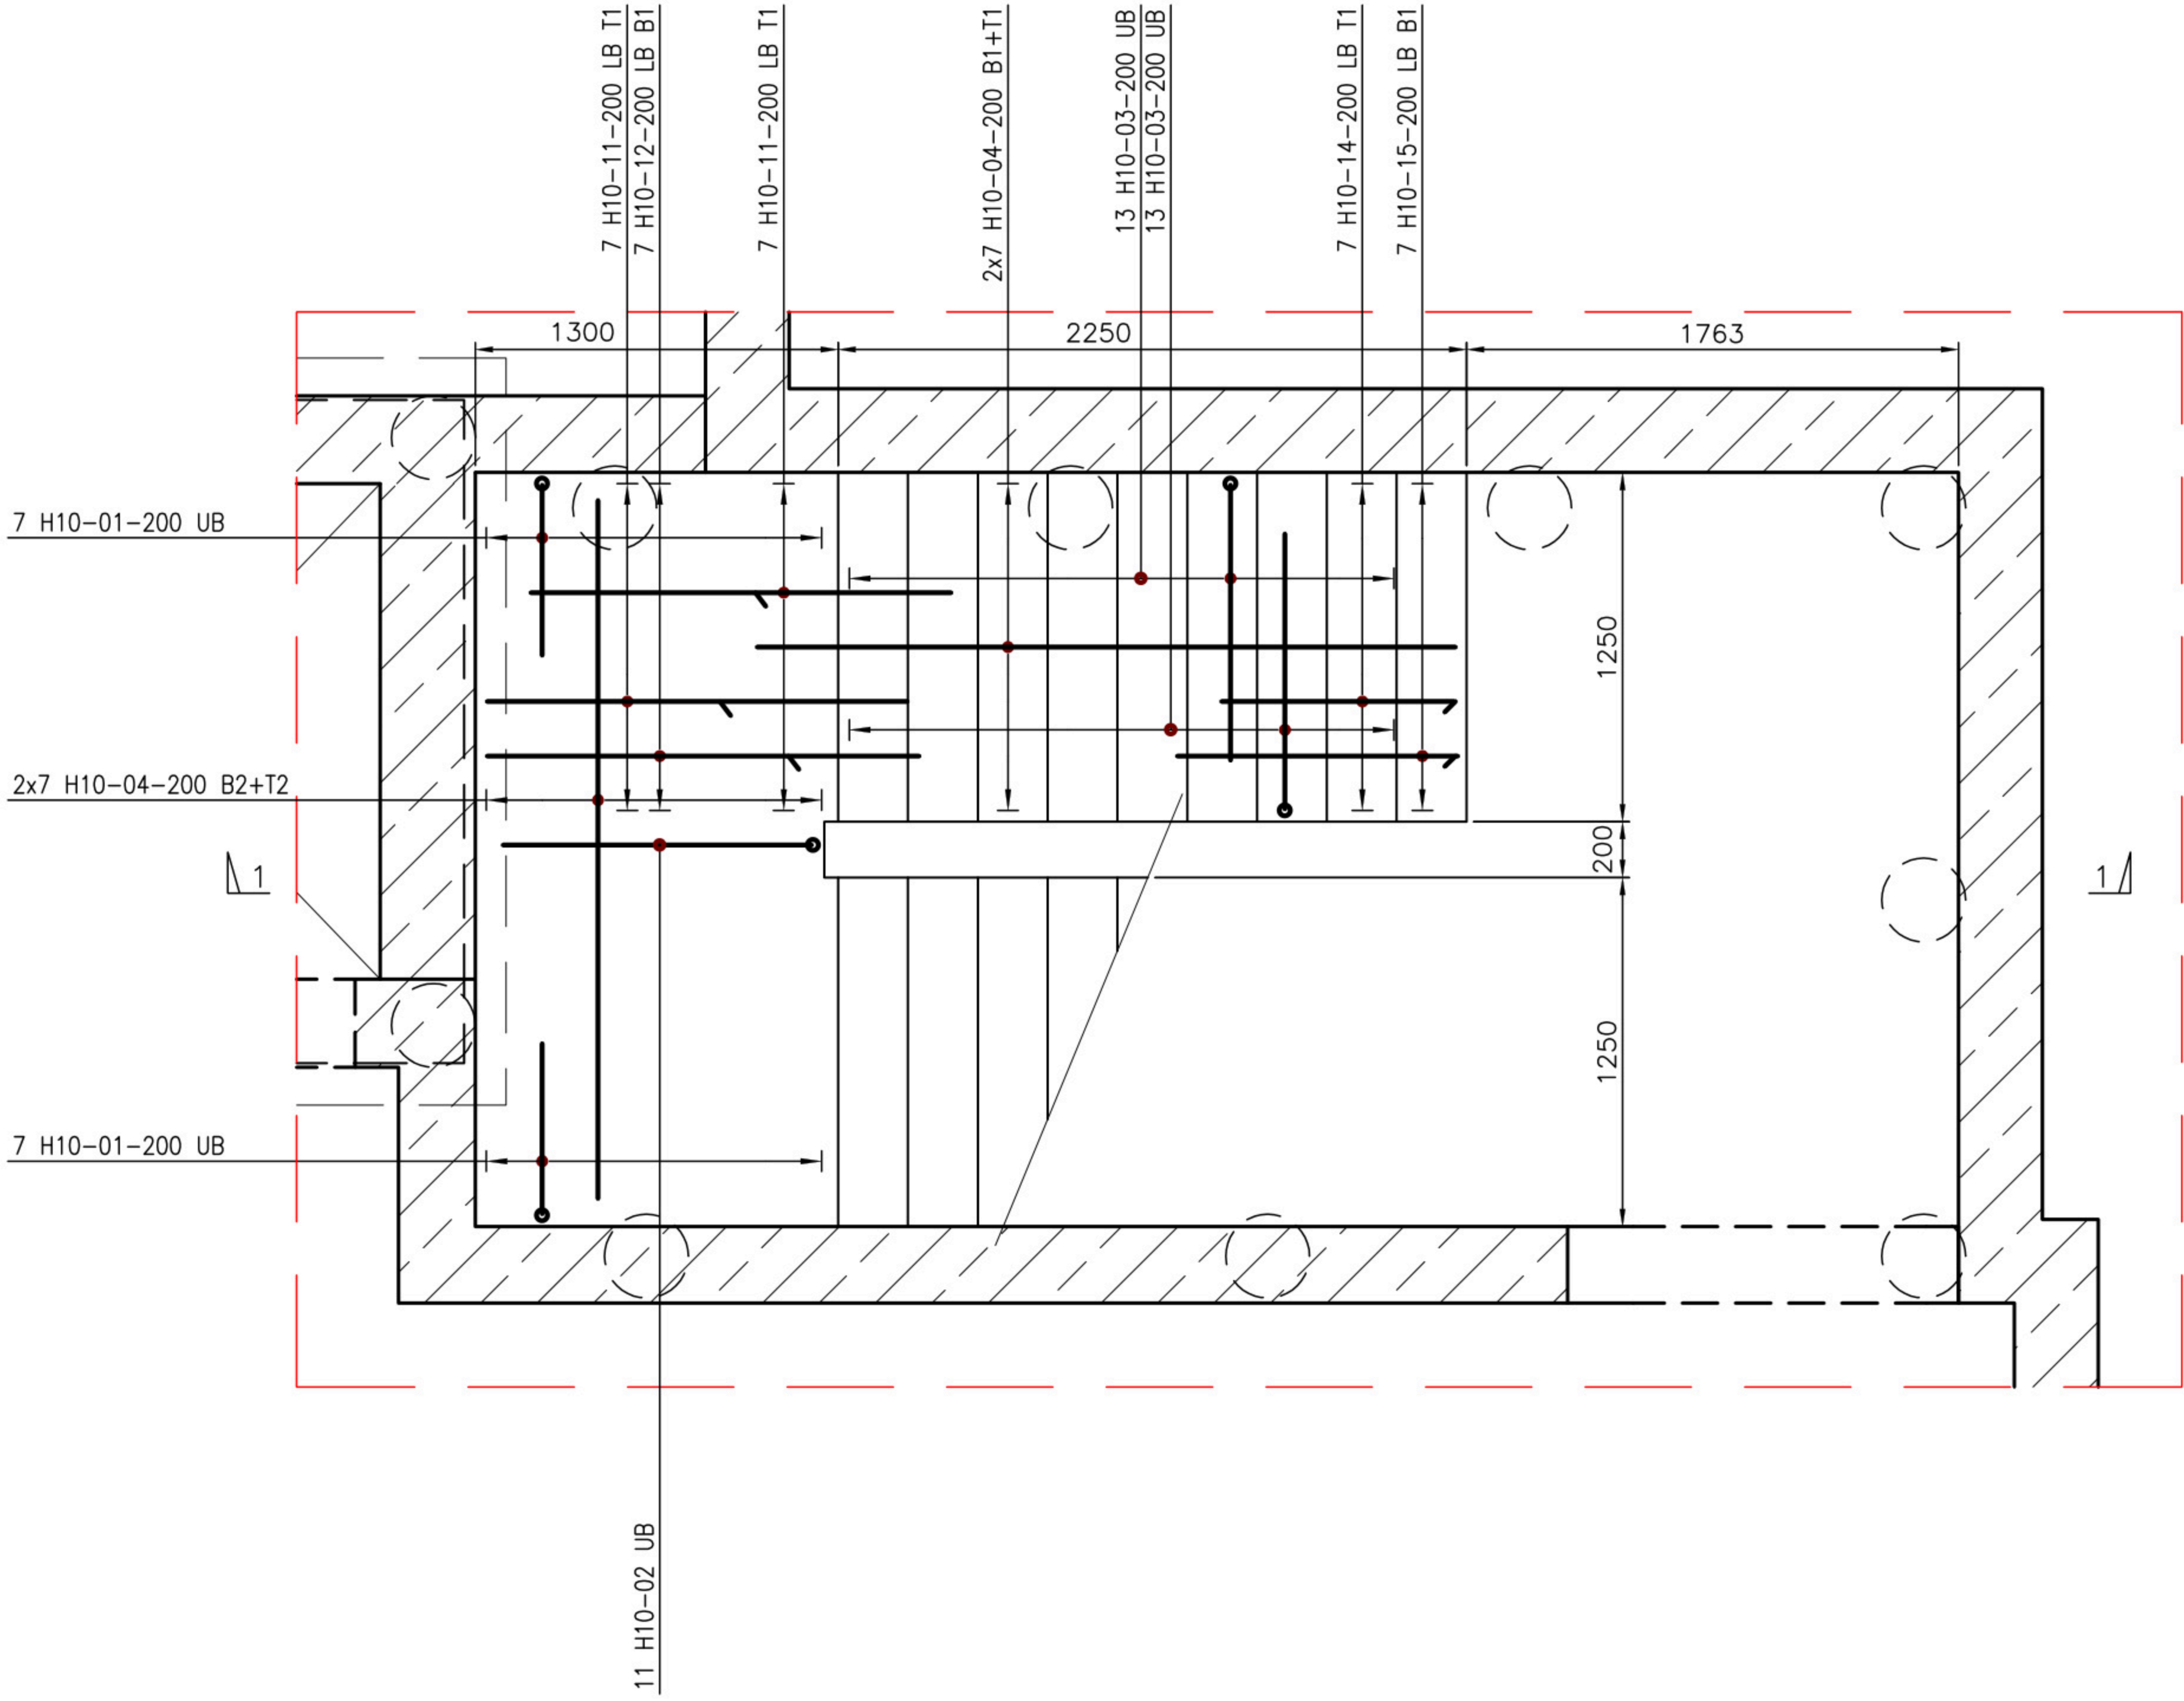

REINFORCEMENT DETAILS OF SPEEDDECK
RC STAIRS – BASEMENT FLOOR
SCALE 1:25 @ A1 SIZE SHEET

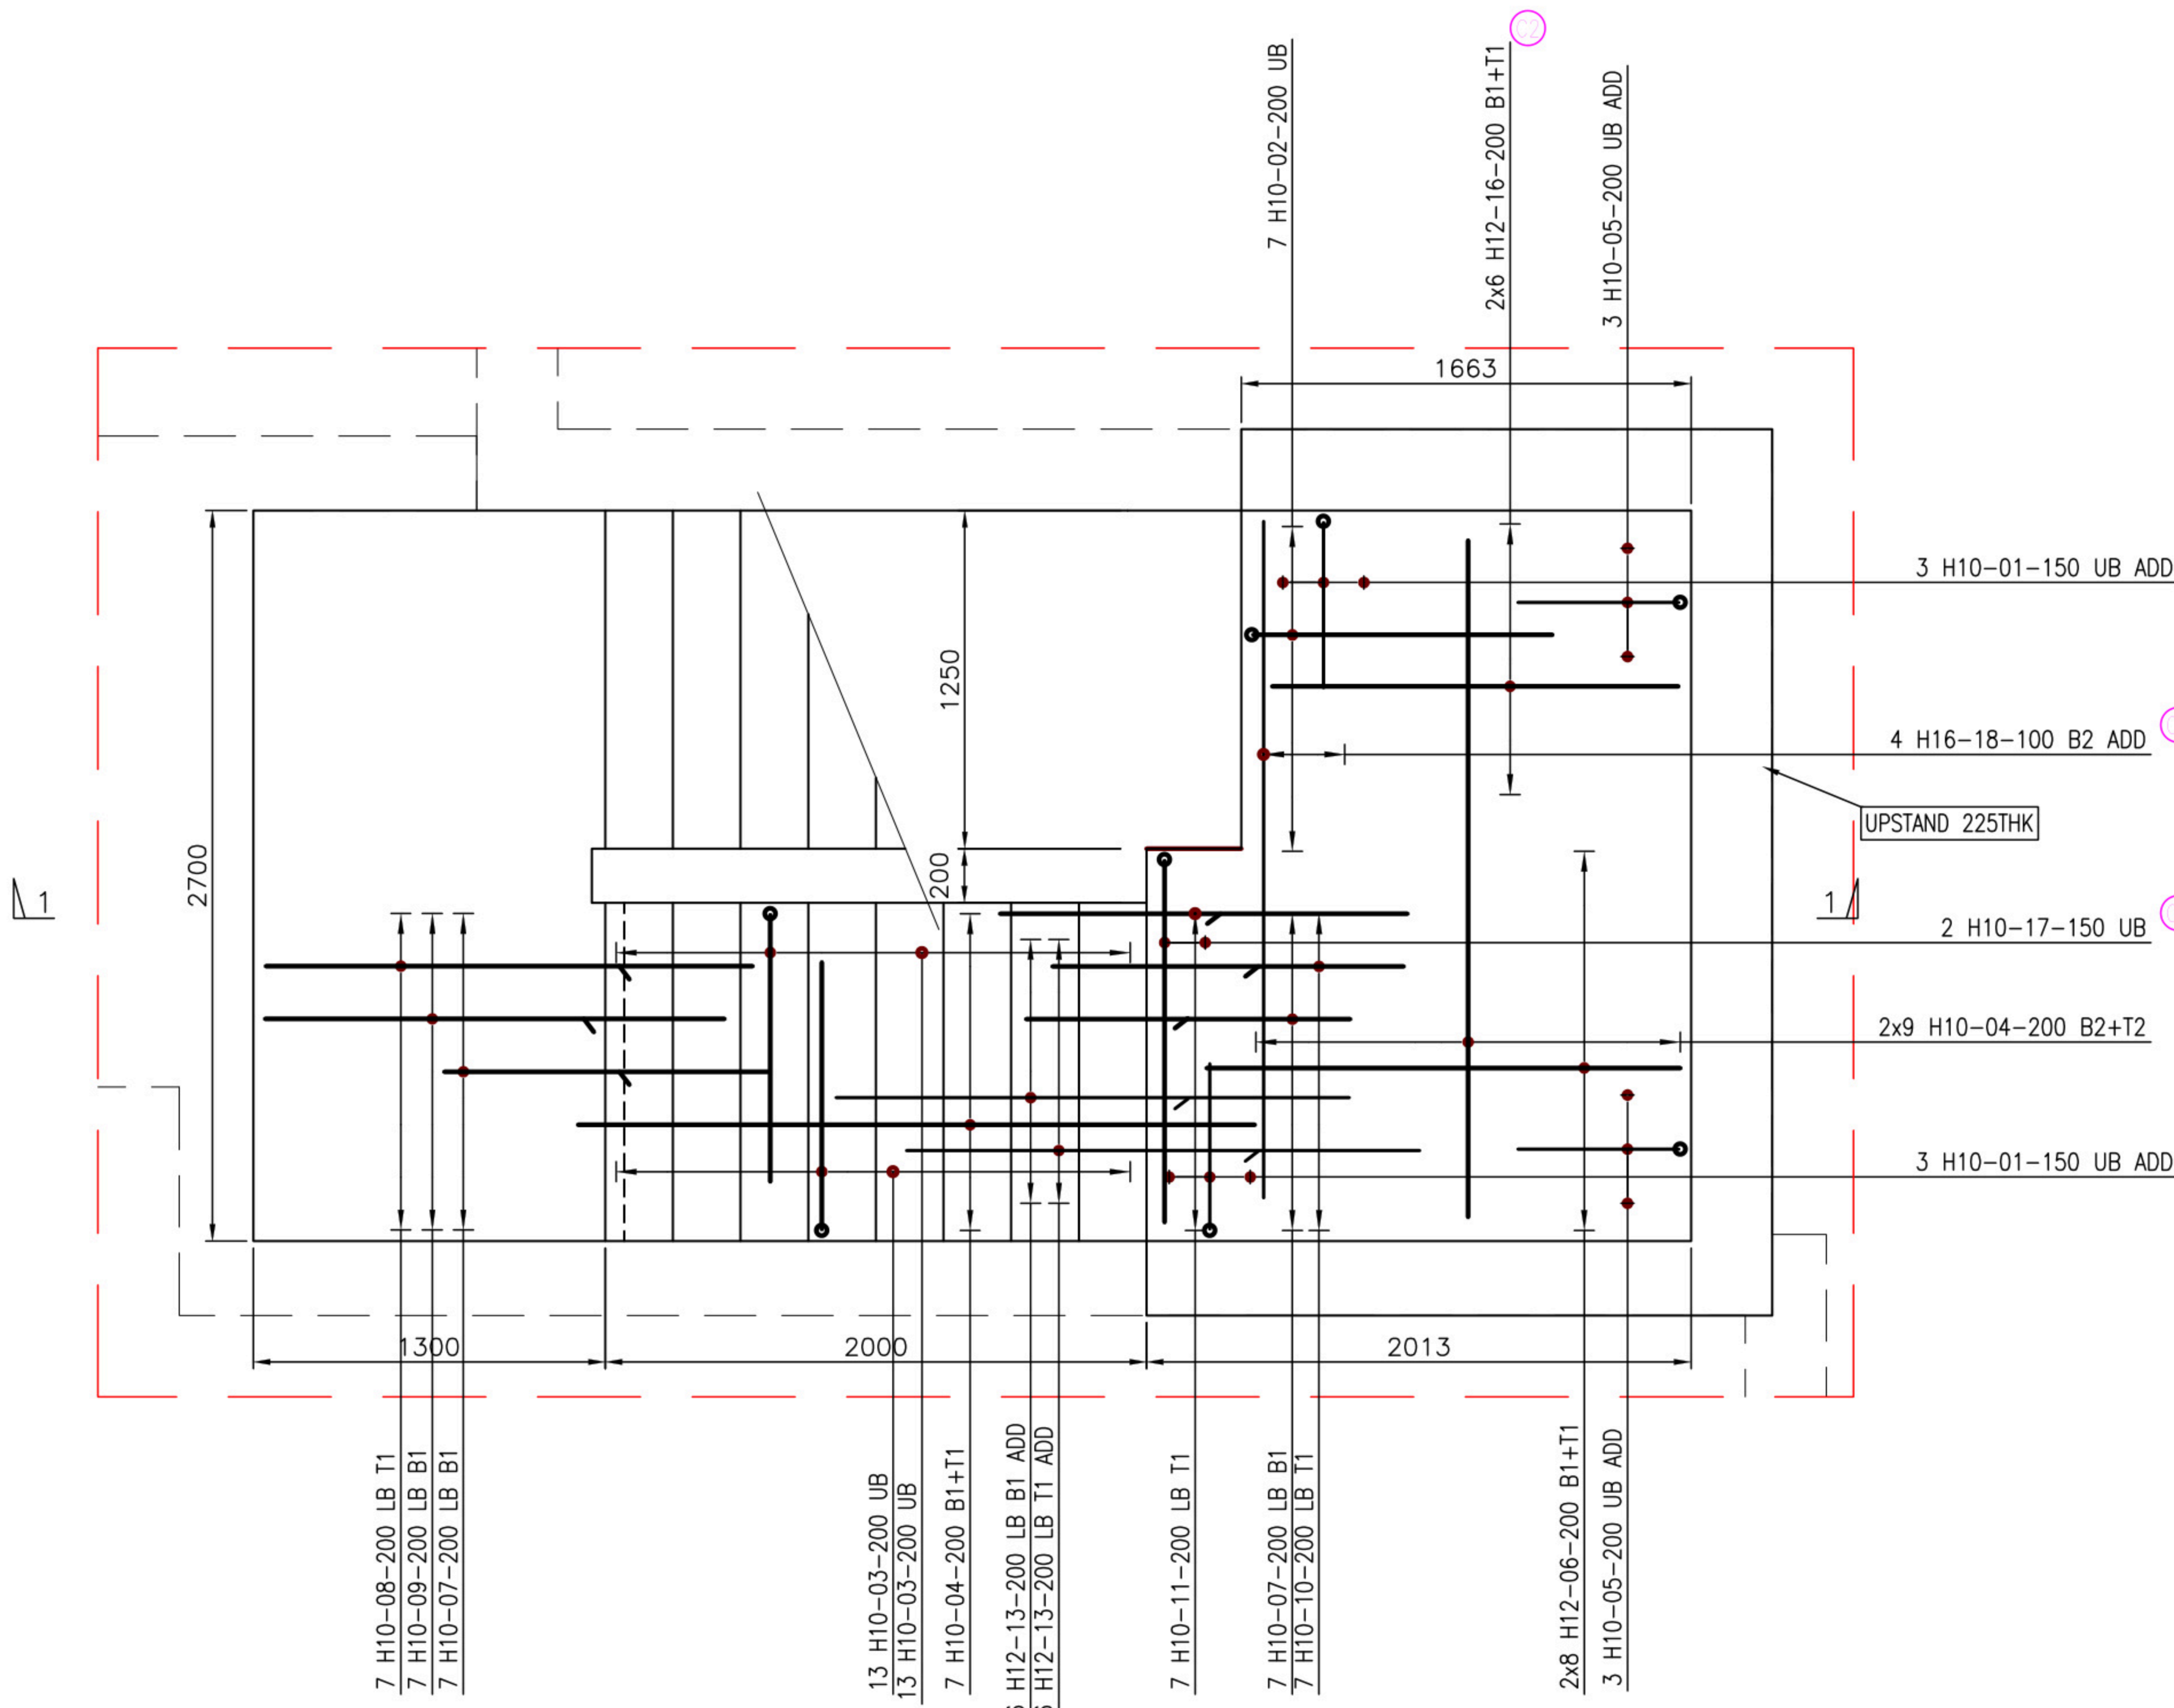

REINFORCEMENT DETAILS OF SPEEDDECK
RC STAIRS – GROUND FLOOR
SCALE 1:25 @ A1 SIZE SHEET

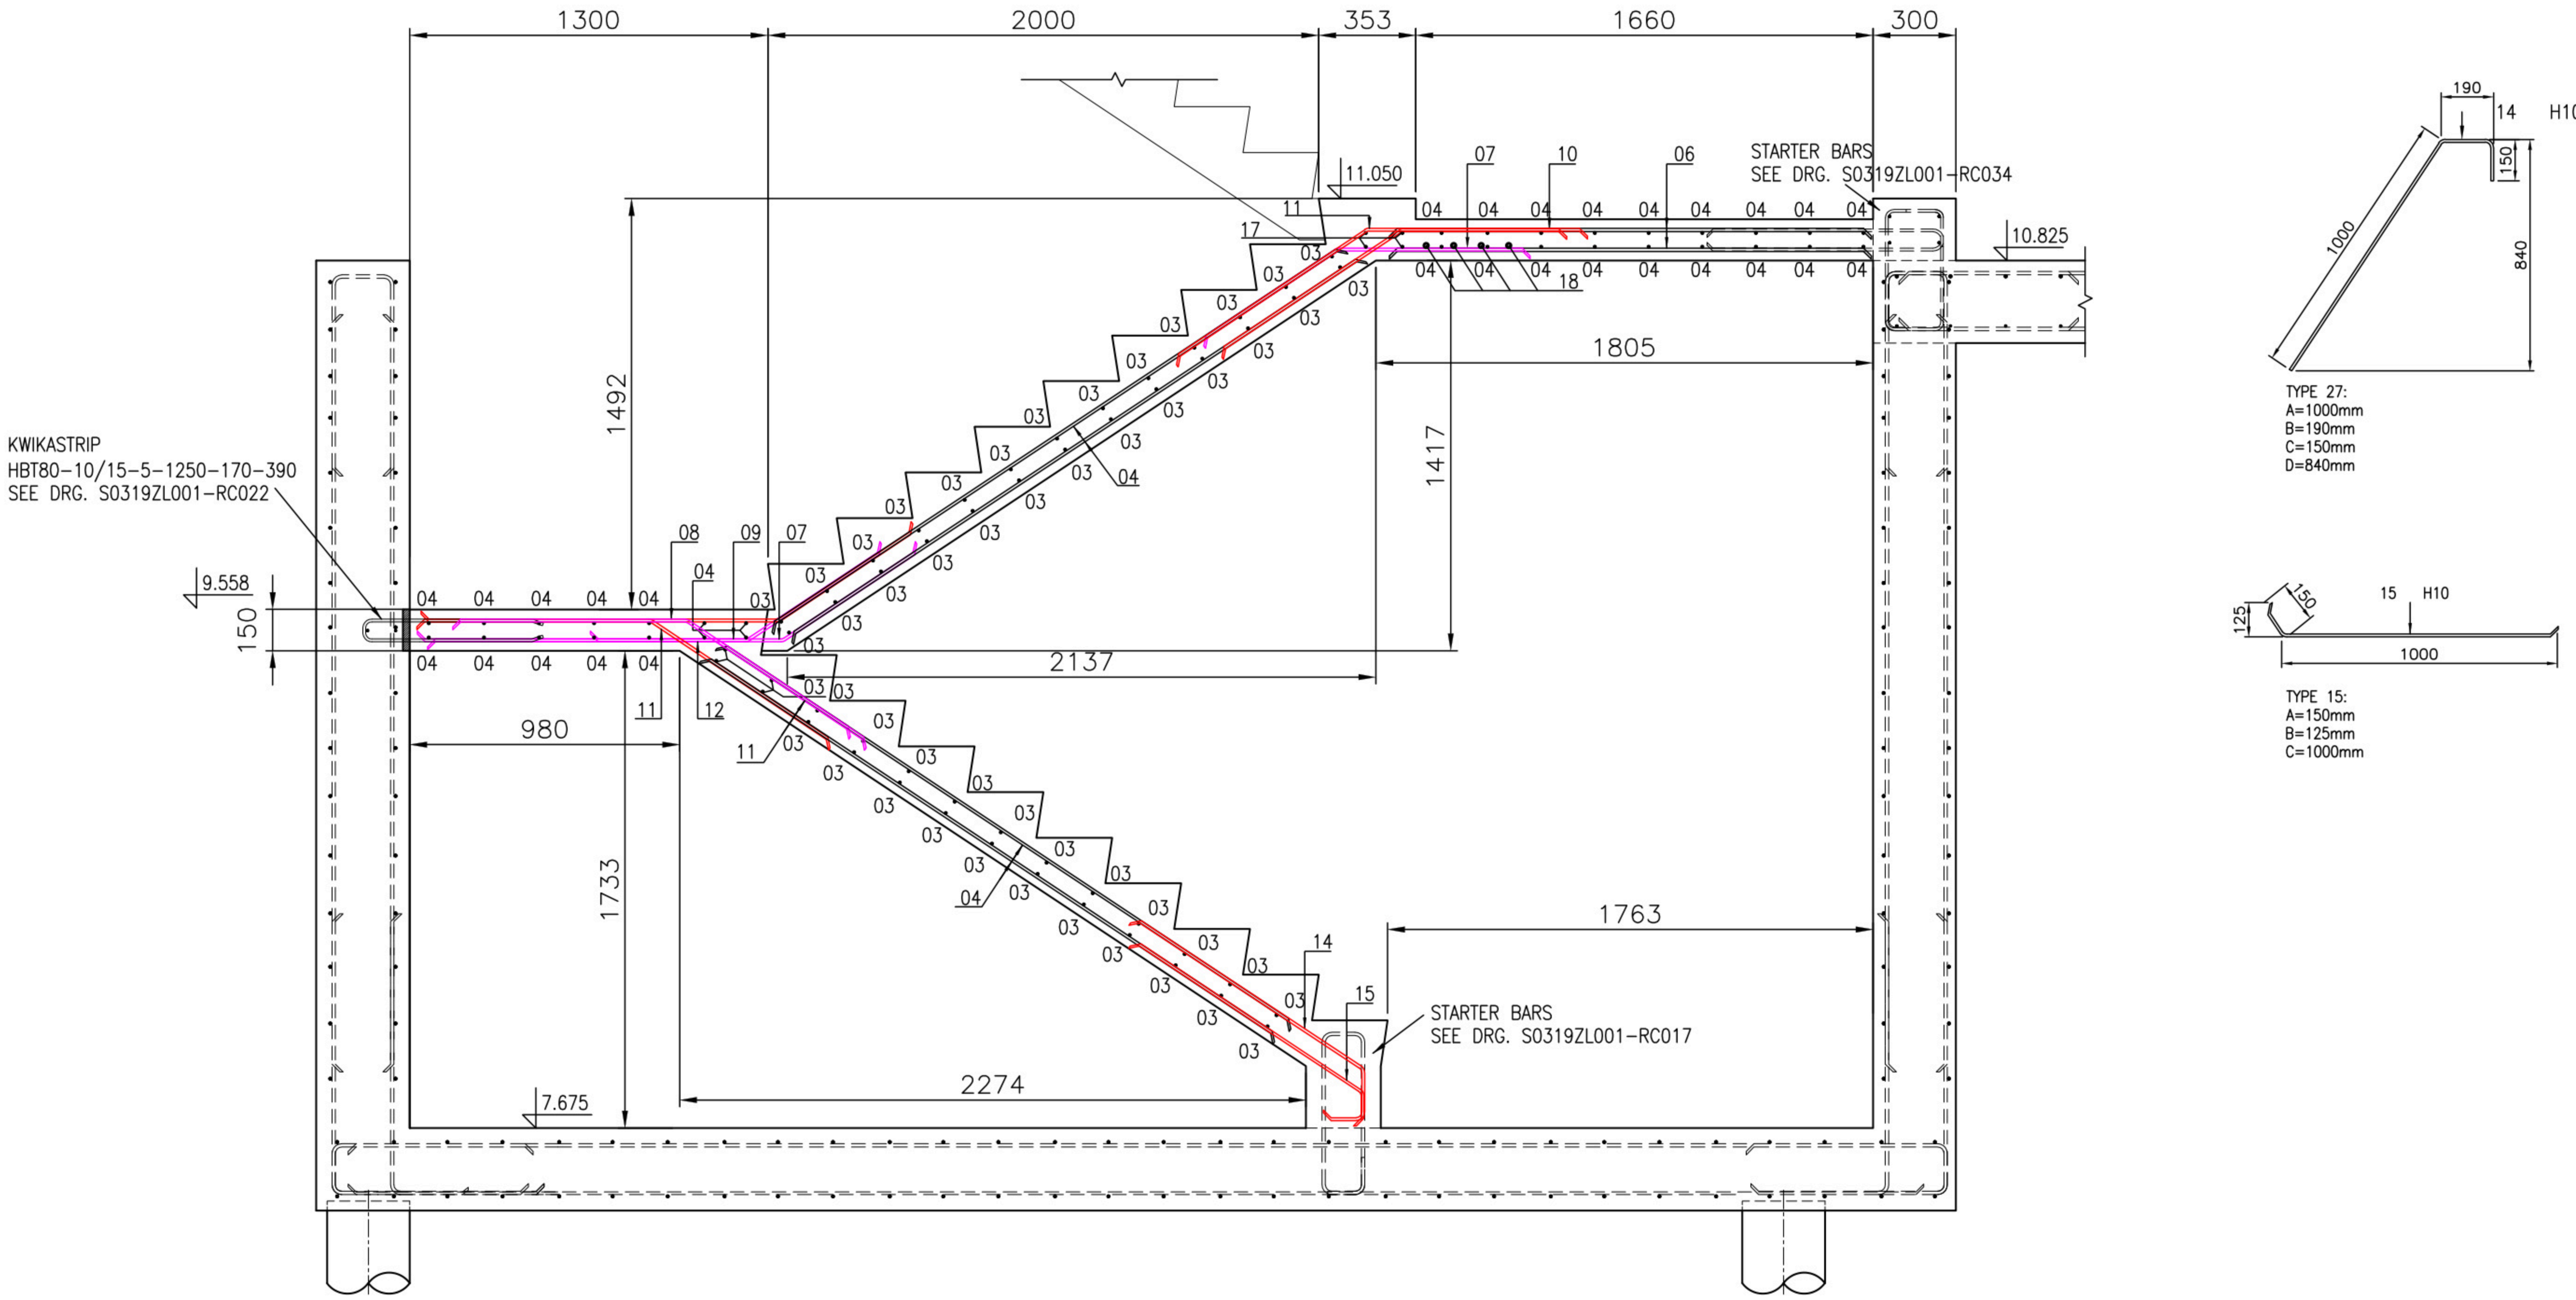

SECTION 1-1
SCALE 1:20

