




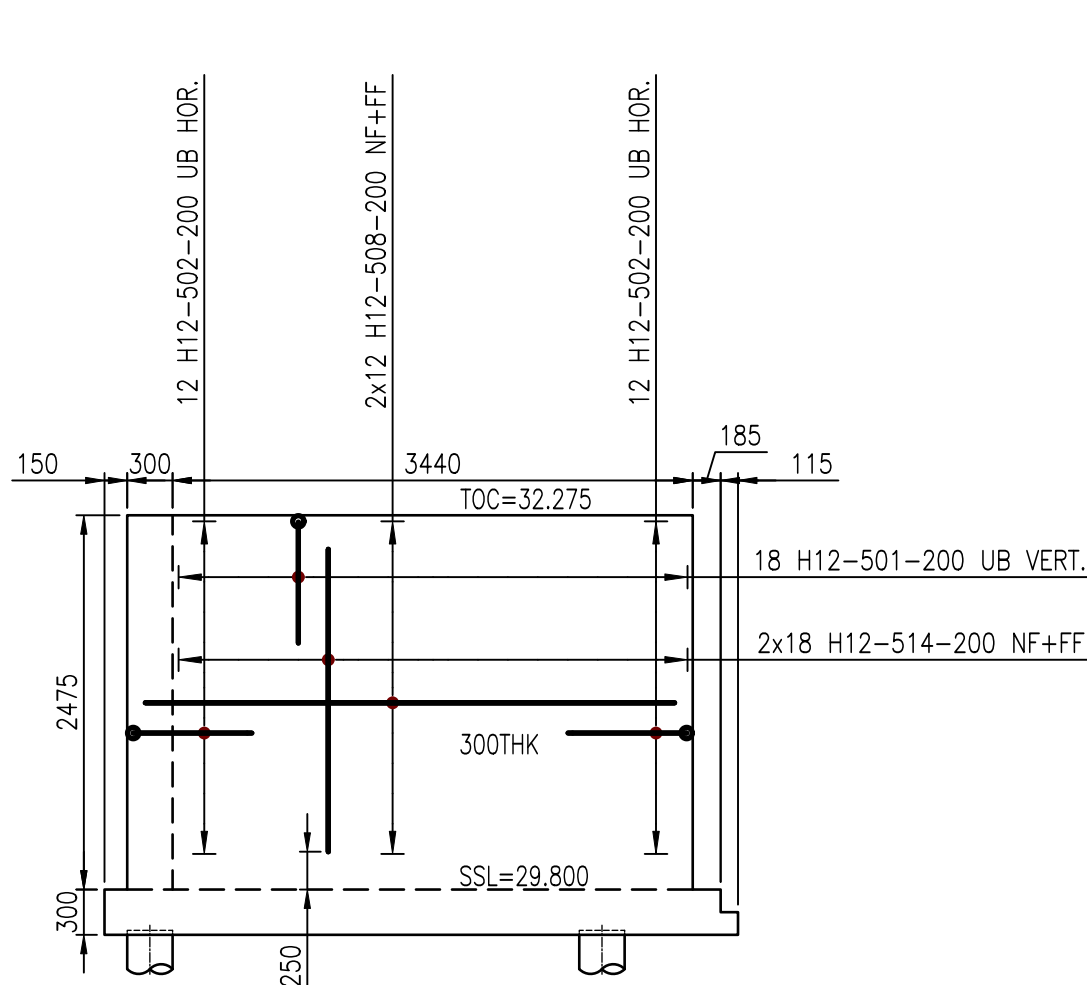


SECTION W1-W1
SCALE 1:50

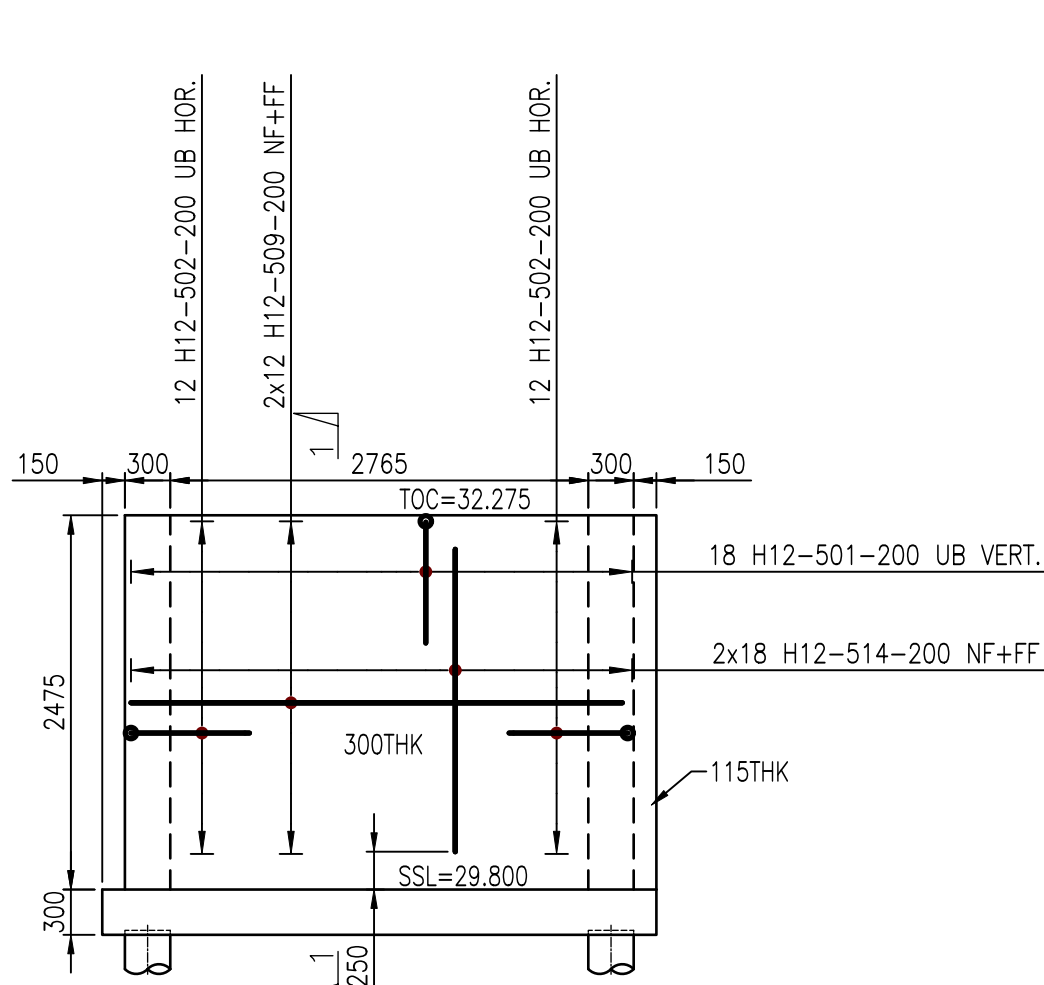


SECTION W2-W2
SCALE 1:50

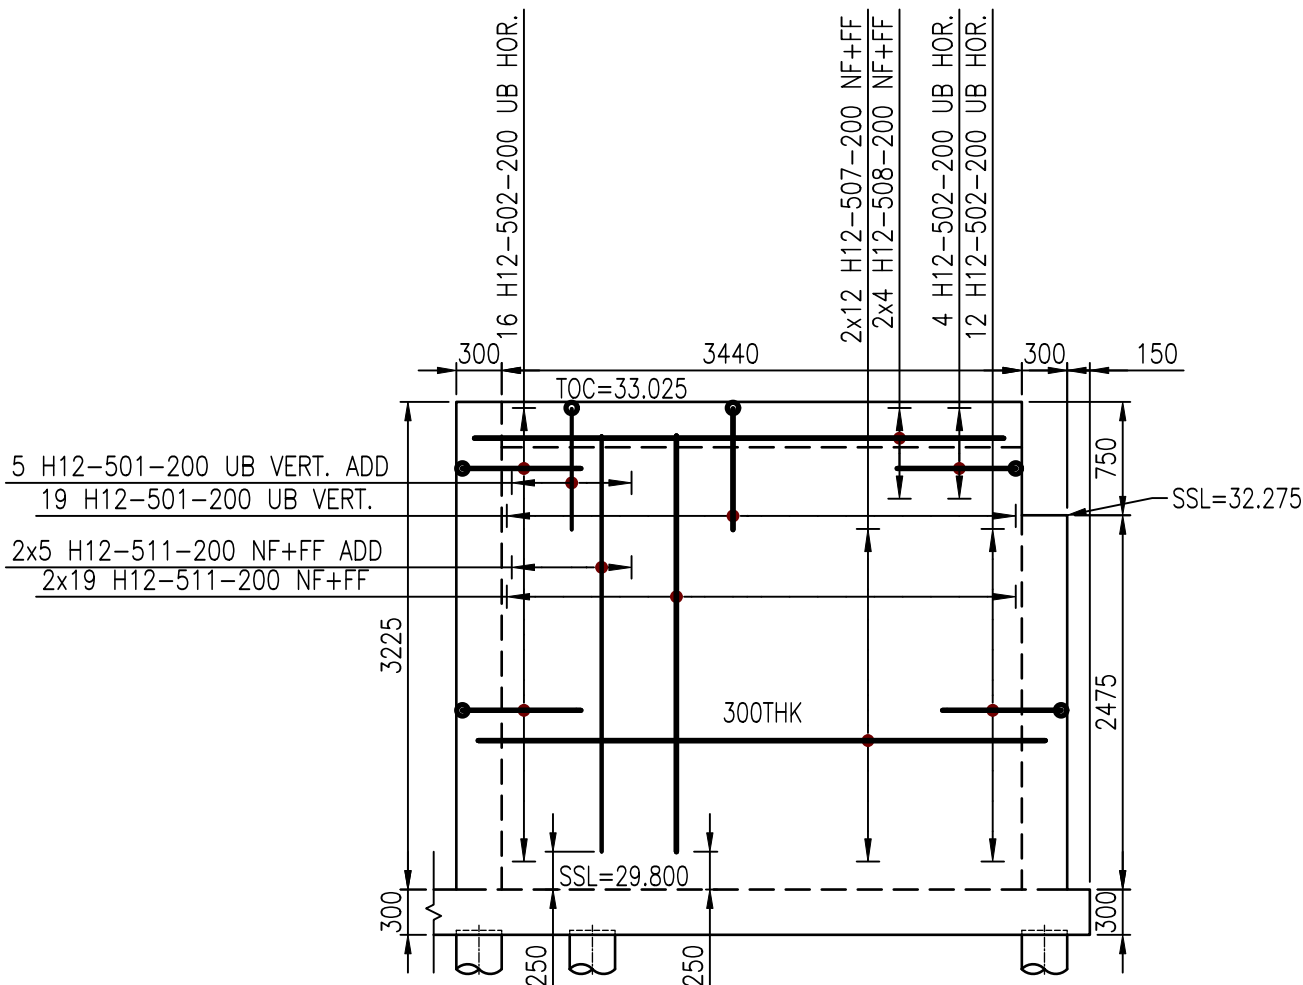


SECTION W3-W3
SCALE 1:50

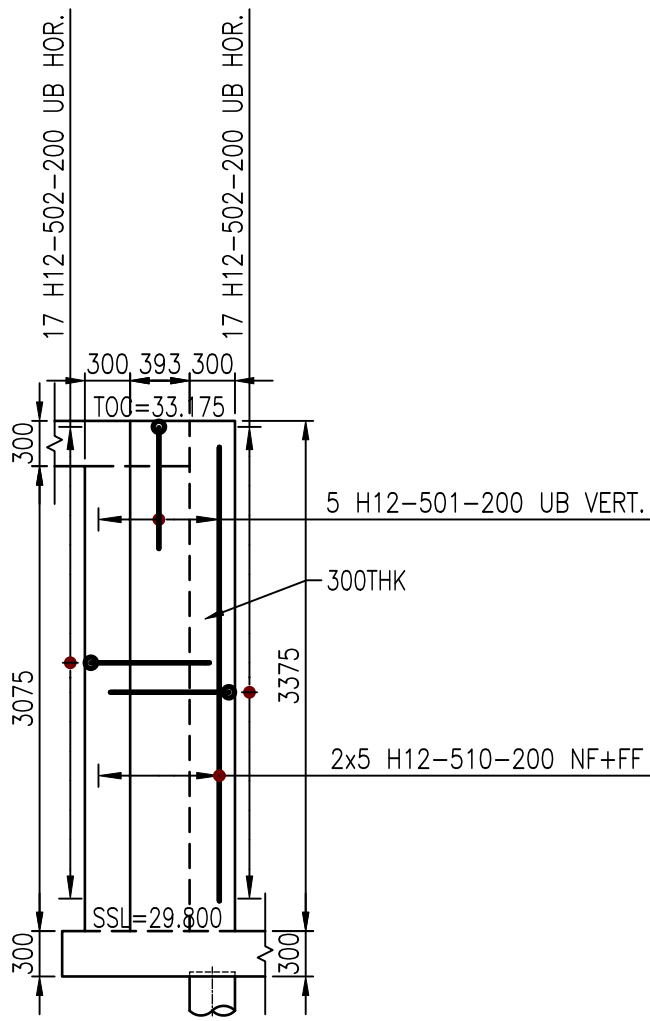


SECTION W6-W6
SCALE 1:50

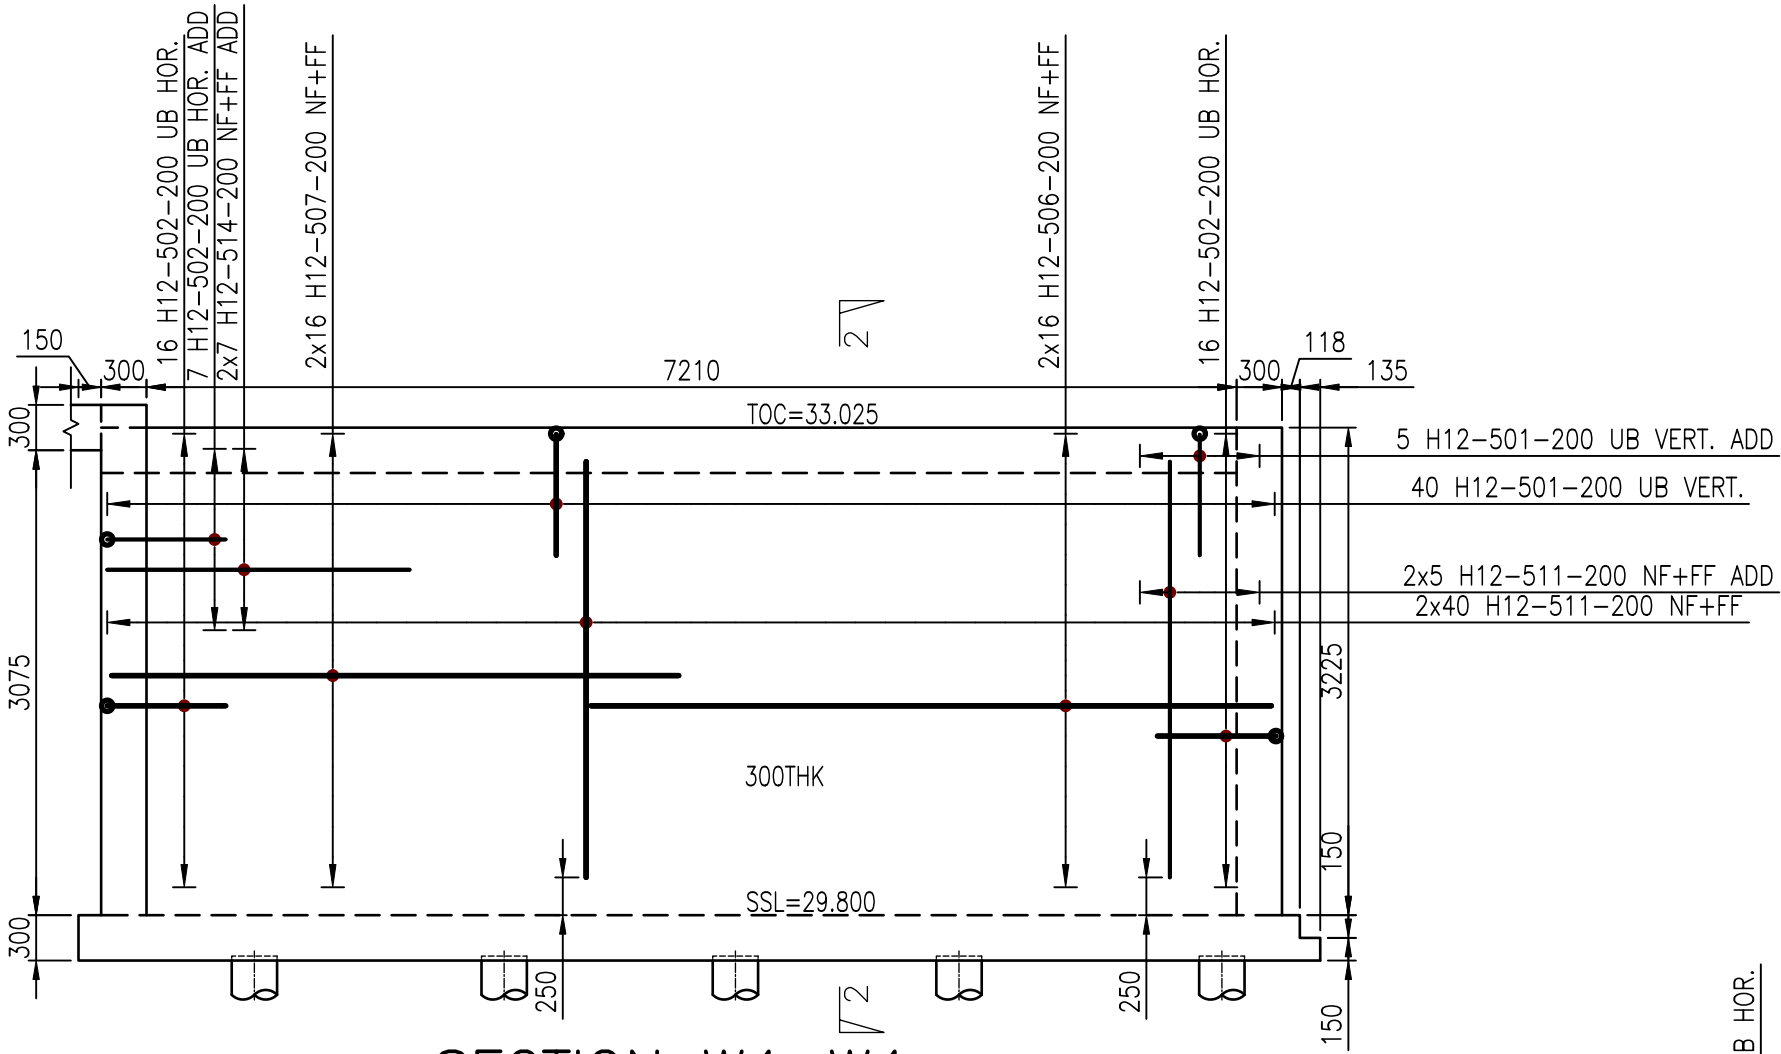

SECTION W4-W4
SCALE 1:50

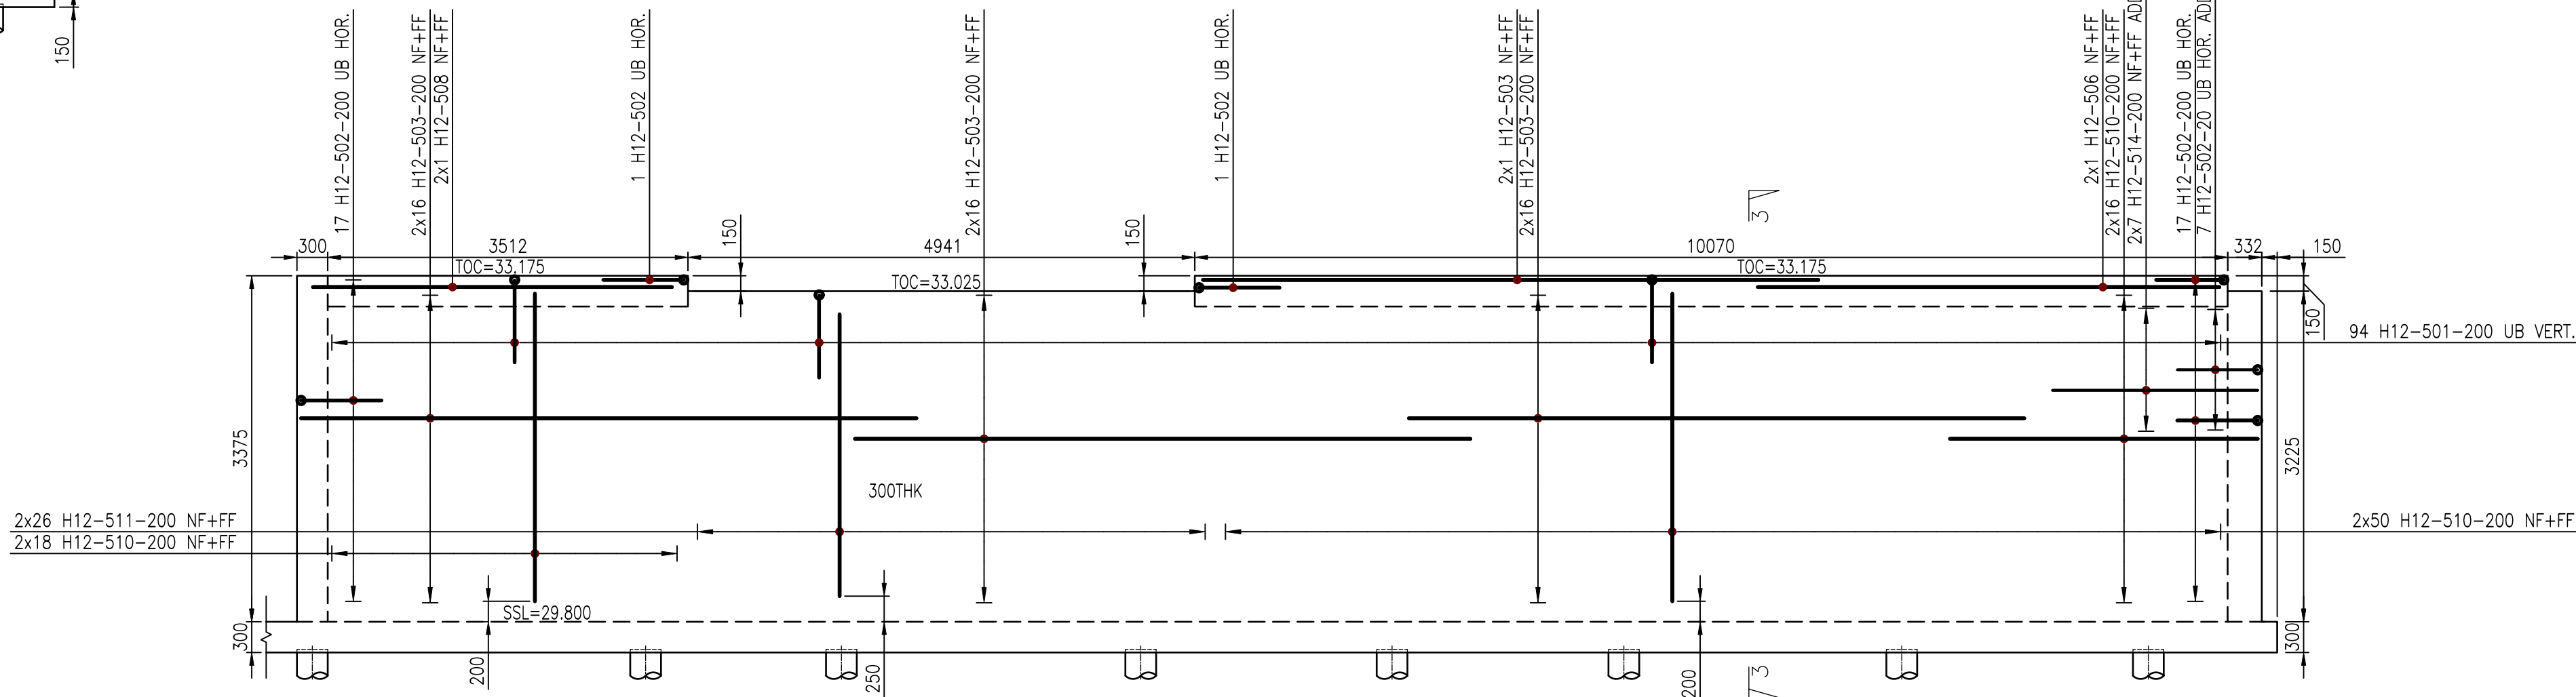

SECTION W5-W5
SCALE 1:50

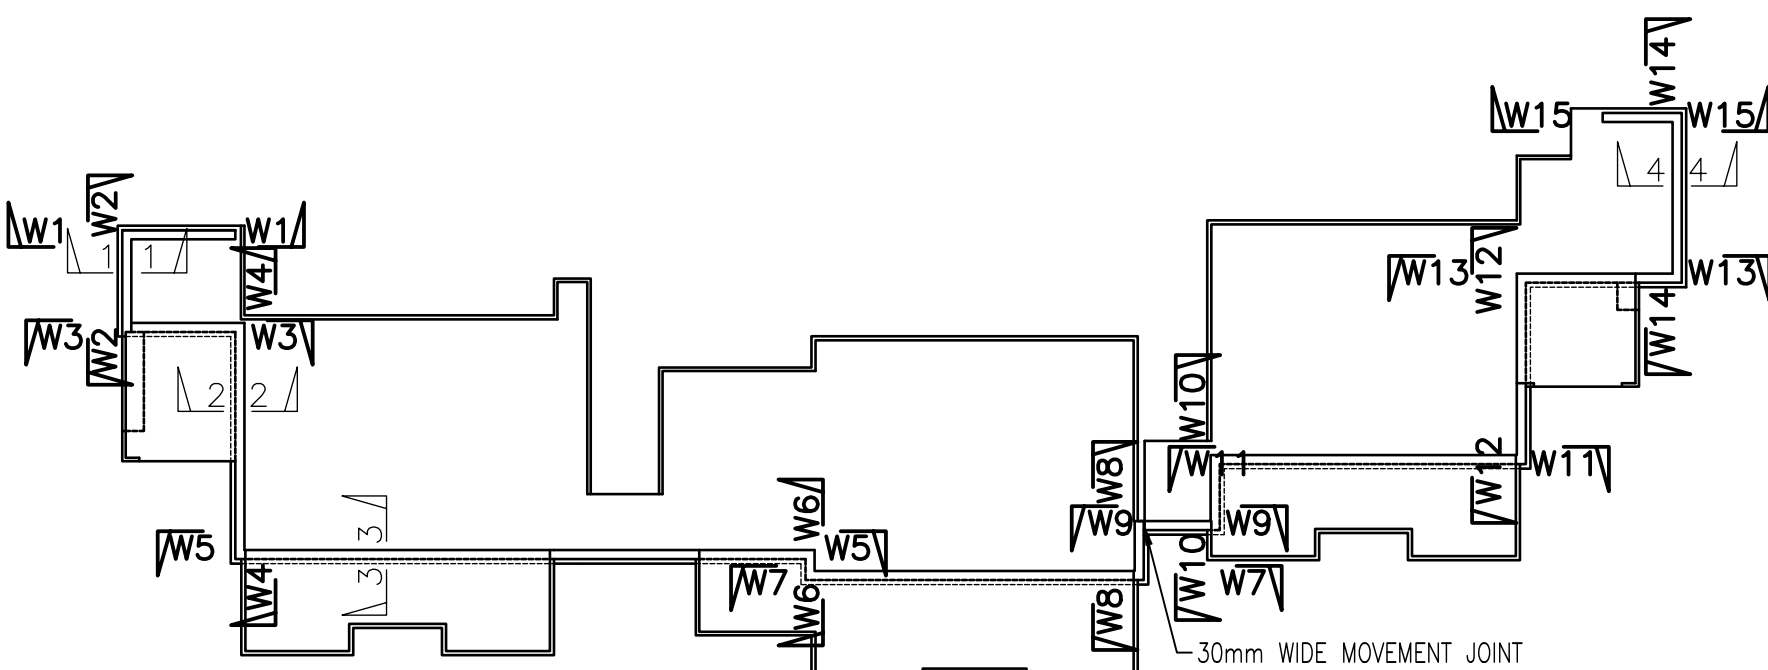

KEY PLAN
SCALE 1:250

BOTTOM LAYER SEE DRG. S0211QY001-RC060-061
TOP LAYER SEE DRG. S0211QY001-RC062-063
SECTIONS & DETAILS SEE DRG. S0211QY001-RC064
STARTER BARS & SECTIONS SEE DRG. S0211QY001-RC065-066
WALLS, SECTIONS & DETAILS 1/4-2/4 & 4/4 SEE DRG. S0211QY001-RC067-068 & 070
CONSTRUCTION ISSUE