

DO NOT SCALE: Contractor to check all dimensions and report any omissions or errors

GENERAL NOTES:


- 1. ALL DIMENSIONS ARE IN mm, ALL LEVELS ARE IN m.
- 3. ALL SLAB PENETRATIONS TO BE CHECKED AND AGREED ON SITE PRIOR TO POUR.
- 4. THIS DRAWING SHOULD NOT BE USED FOR SETTING OUT OF ANY EXISTING OR PROPOSED INCOMING AND OUTGOING BELOW GROUND DRAINAGE AND SERVICES. LOCATION OF ALL EXISTING BELOW GROUND DRAINAGE AND SERVICES SHOULD BE DETERMINED ON SITE PRIOR TO CONSTRUCTION.

WALLS NOTES:


- 5. WALL THICKNESS = 340/300/315/275mm U.N.O.
- 6. CONCRETE VOLUME = 73.27m³
- 7. CONCRETE TO BE DESIGNATED MIX C32/40 SIKA WATERPROOF CONCRETE BY QA ACCREDITED CONCRETE SUPPLIER HOLDING EITHER QSRMC OR BSI KITEMARK CERTIFICATE.
- 8. NOMINAL COVER TO REINFORCEMENT:
TOP - 35mm
BOTTOM - 40mm
SIDE - 40mm
- 9. STANDARD LAP LENGTHS ARE:
H10 - 400 mm
H12 - 500 mm
H16 - 650 mm

REINFORCEMENT NOTES:


- 8. NOMINAL COVER TO REINFORCEMENT:
TOP - 35mm
BOTTOM - 40mm
SIDE - 40mm
- 9. STANDARD LAP LENGTHS ARE:
H10 - 400 mm
H12 - 500 mm
H16 - 650 mm

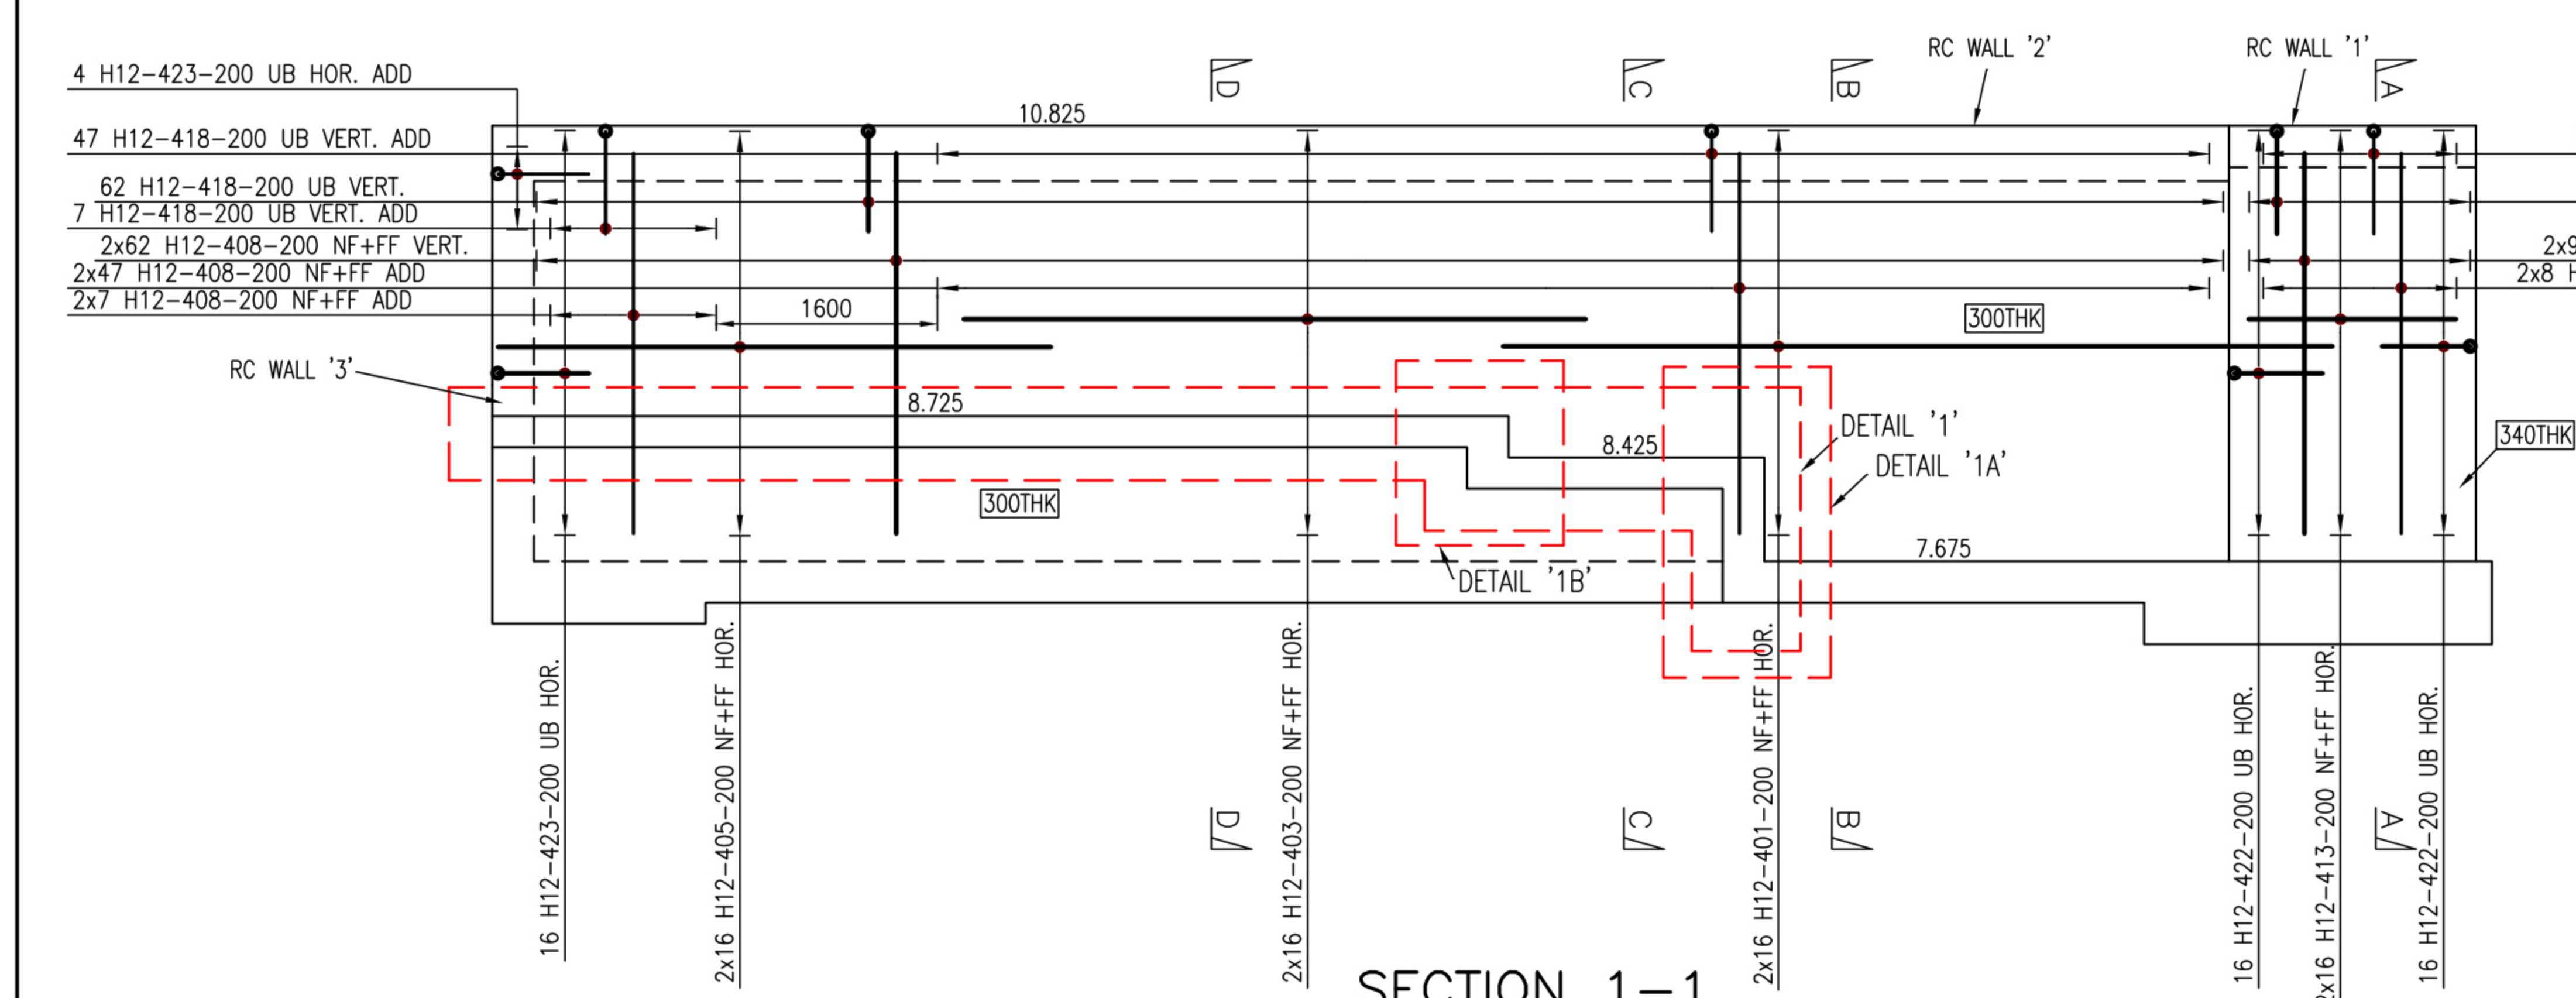


SECTION 1-1
RC WALLS '1' & '2'
SCALE 1:50

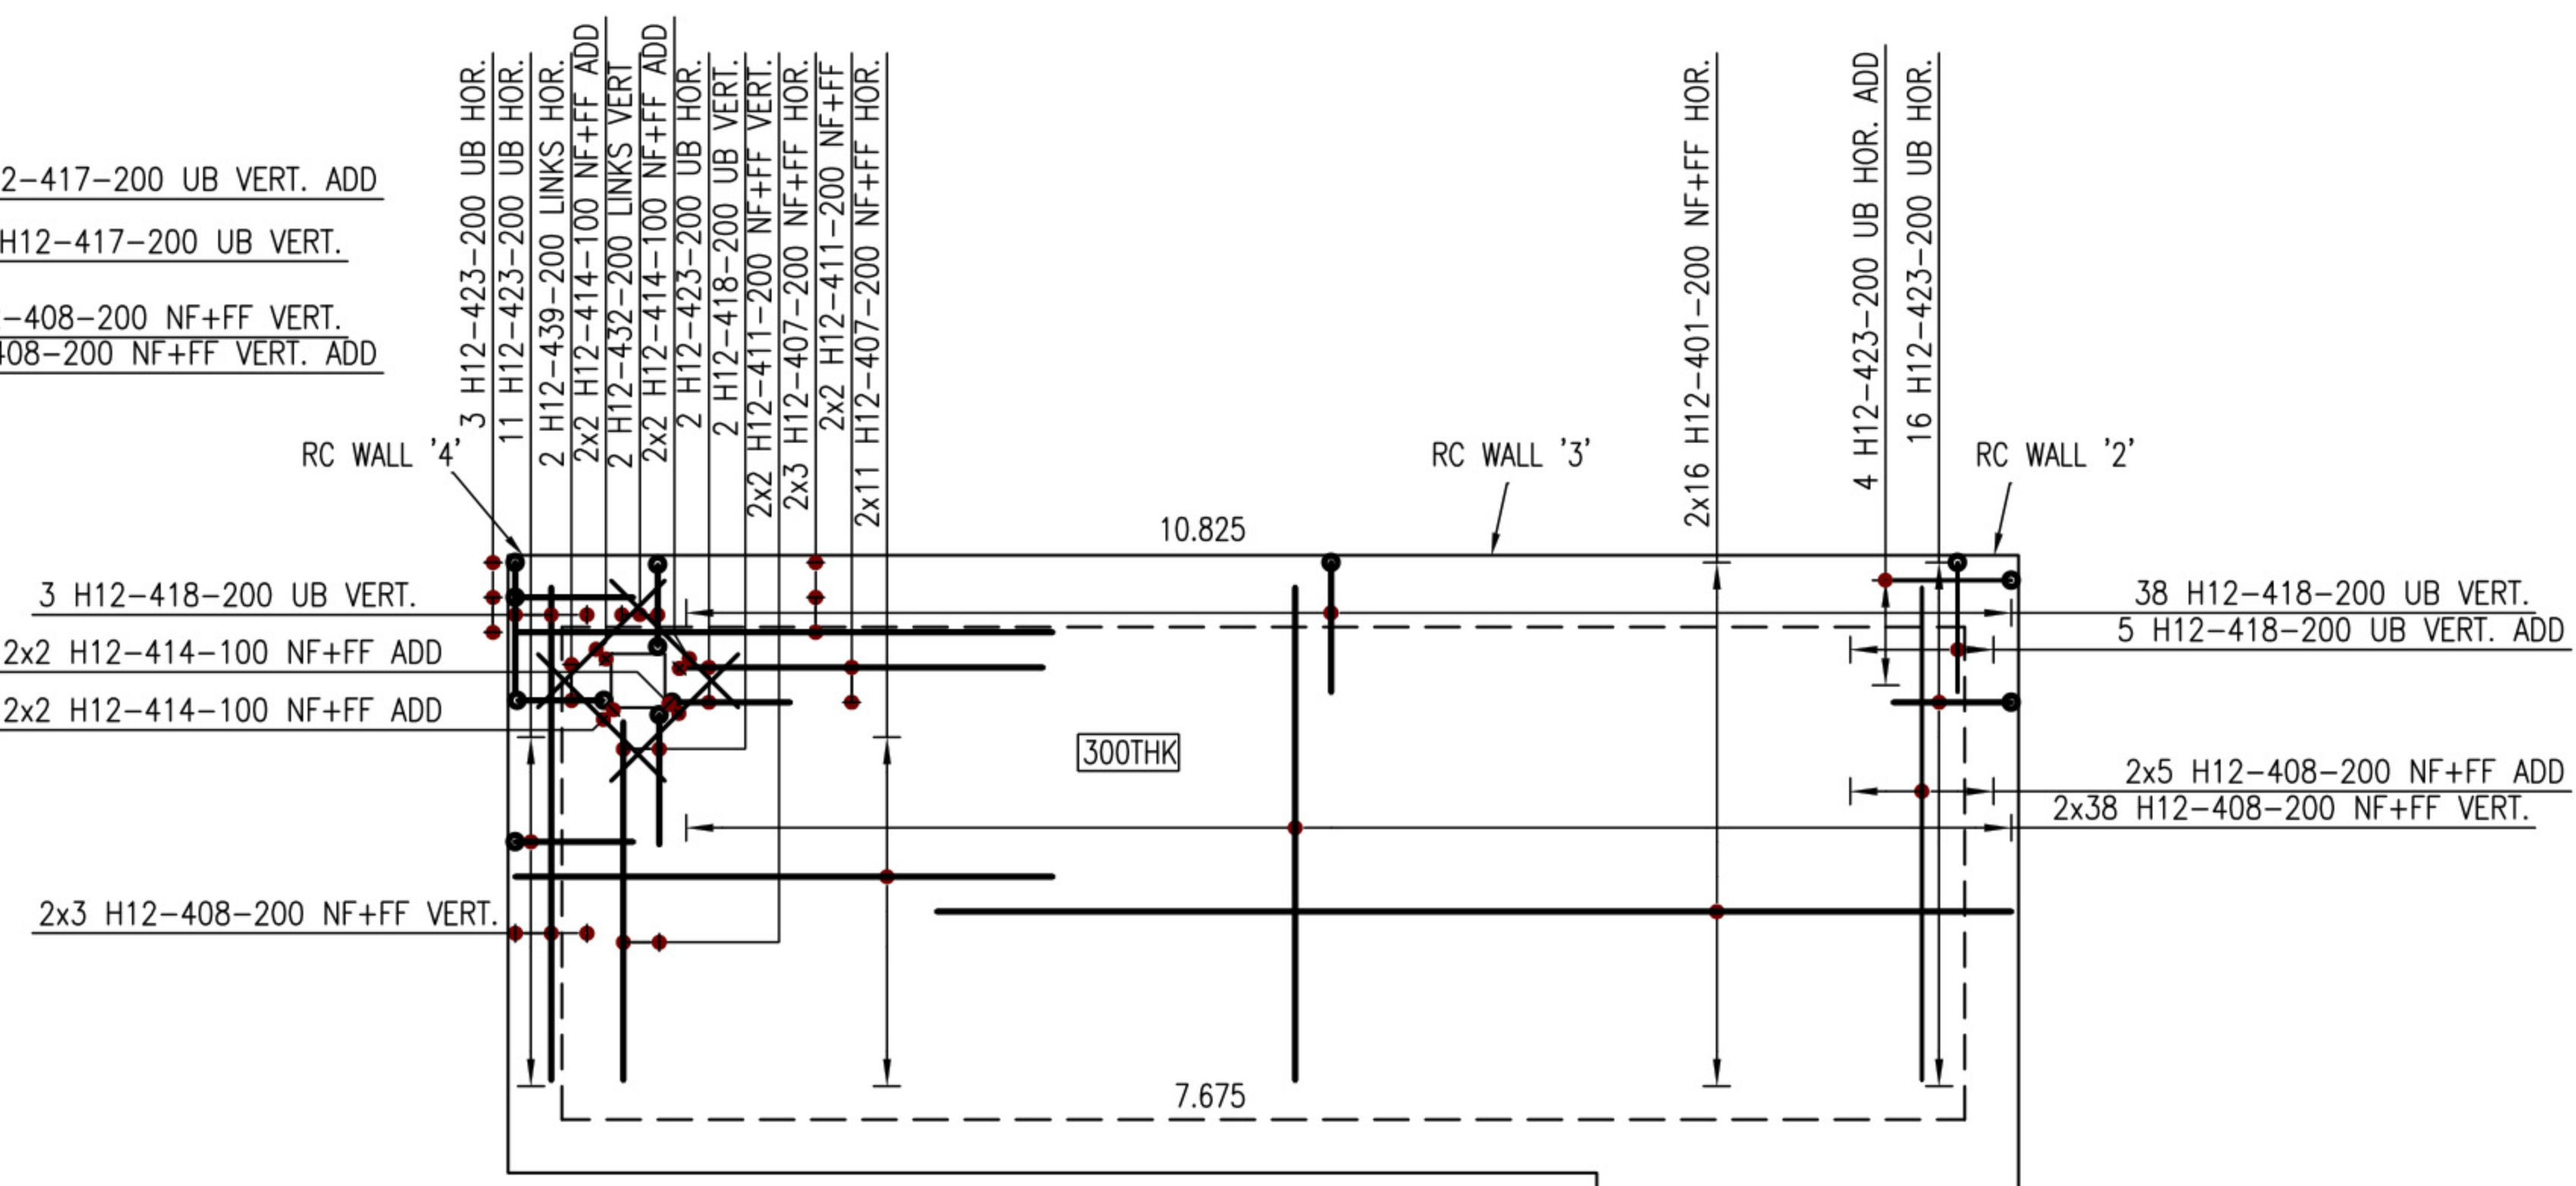


SECTION 3-3
RC WALL '3'
SCALE 1:50

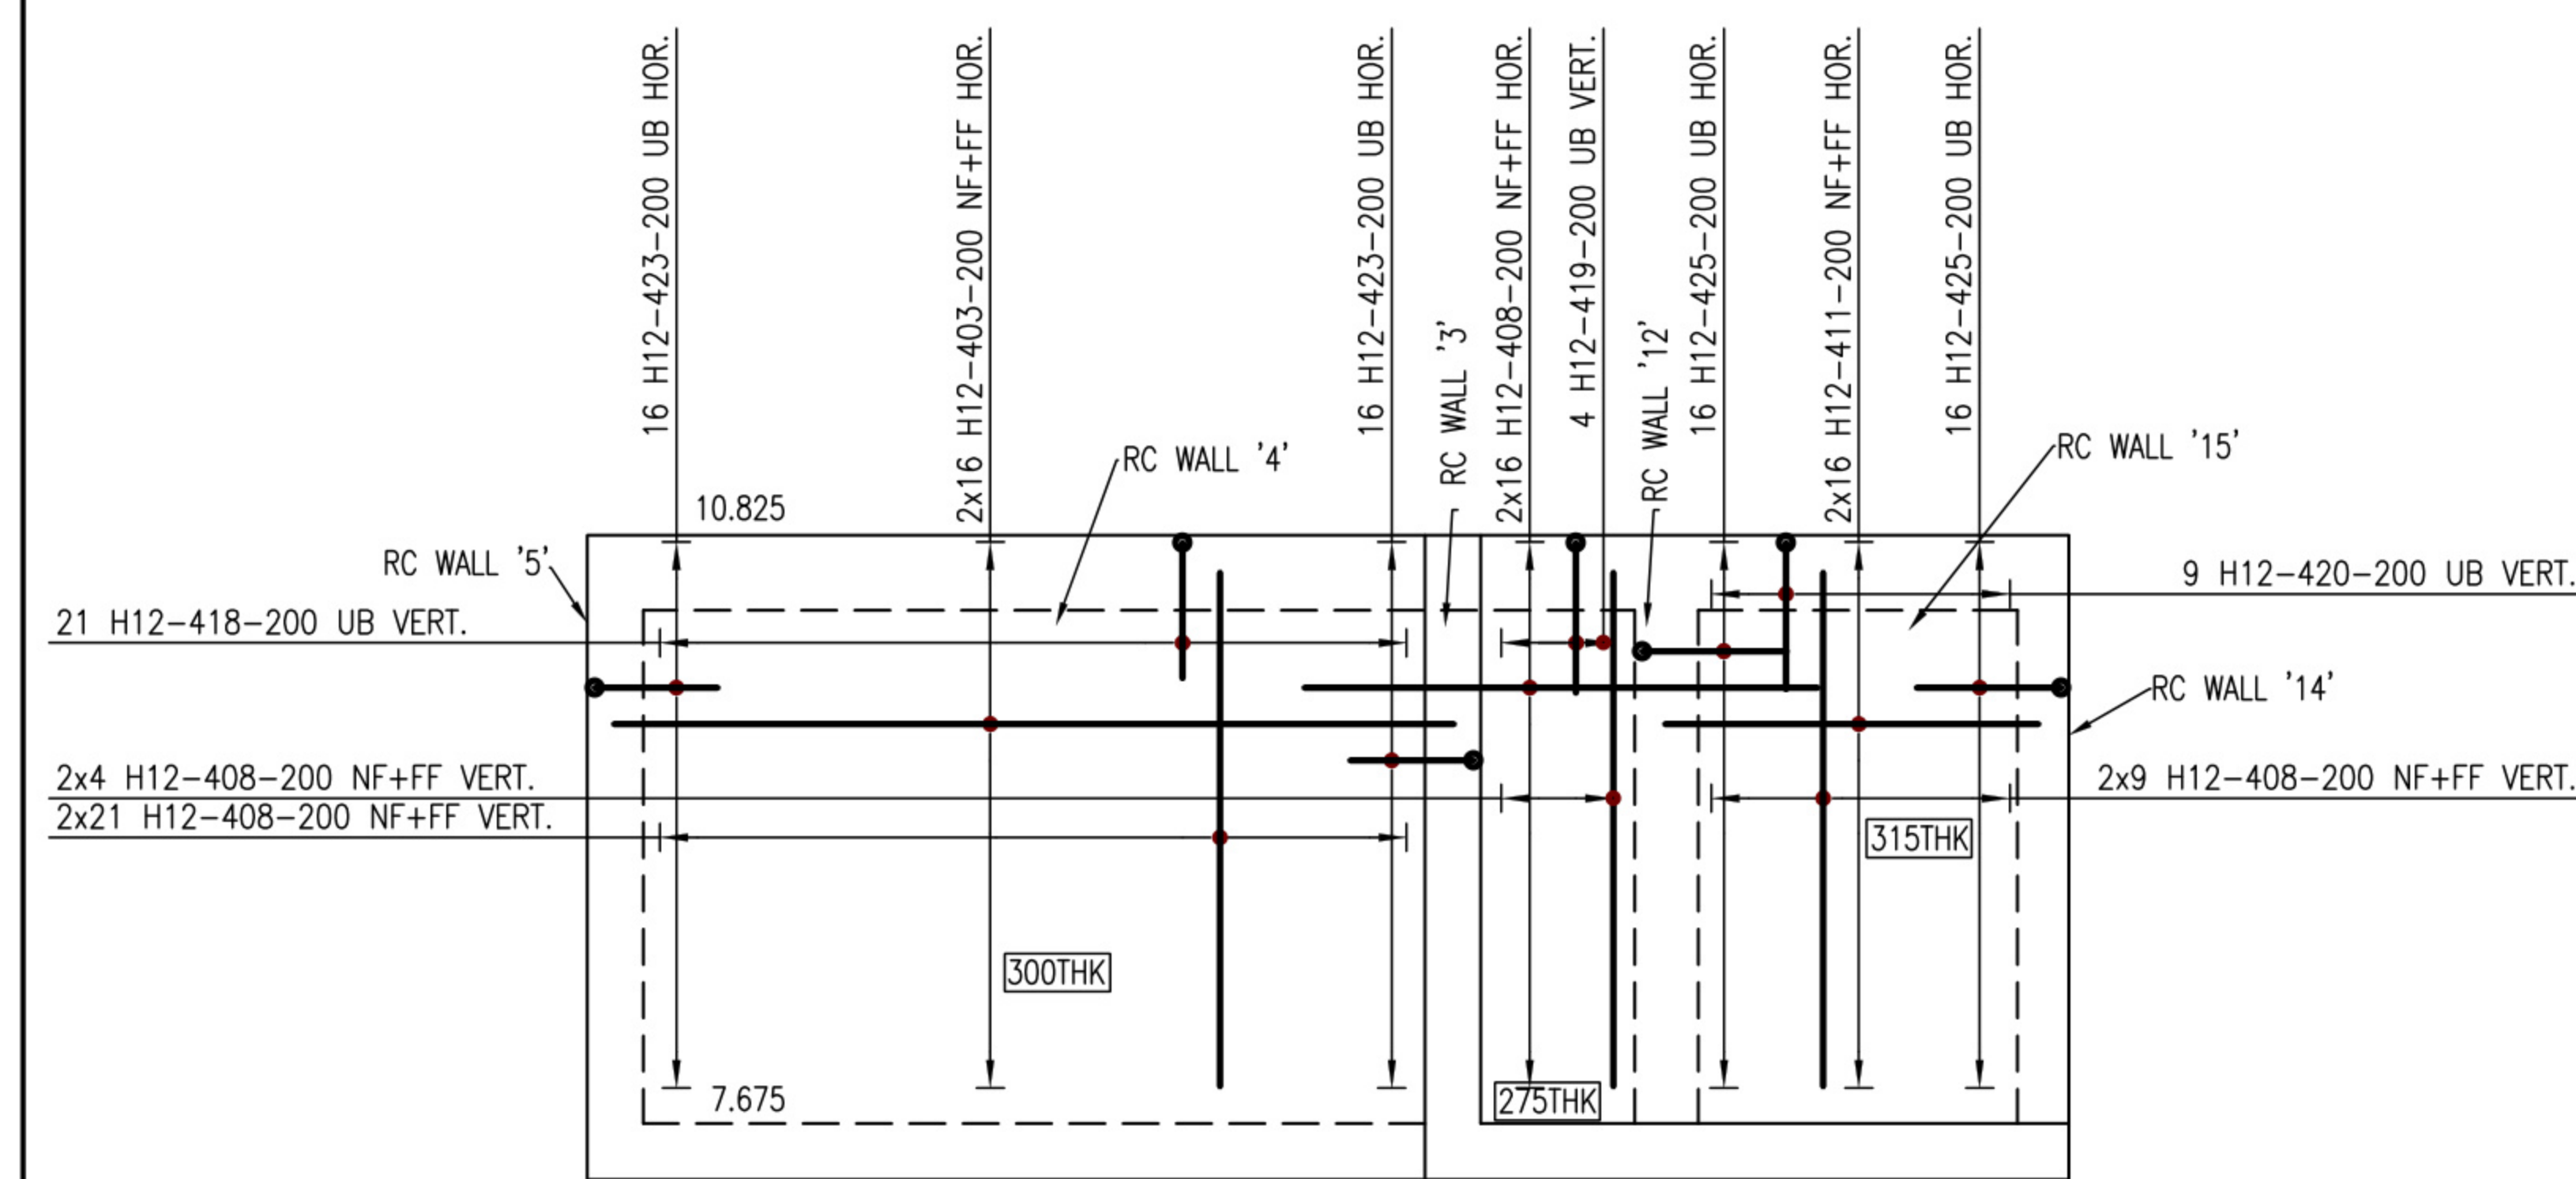


SECTION 4-4
RC WALLS '4' & '15'
SCALE 1:50

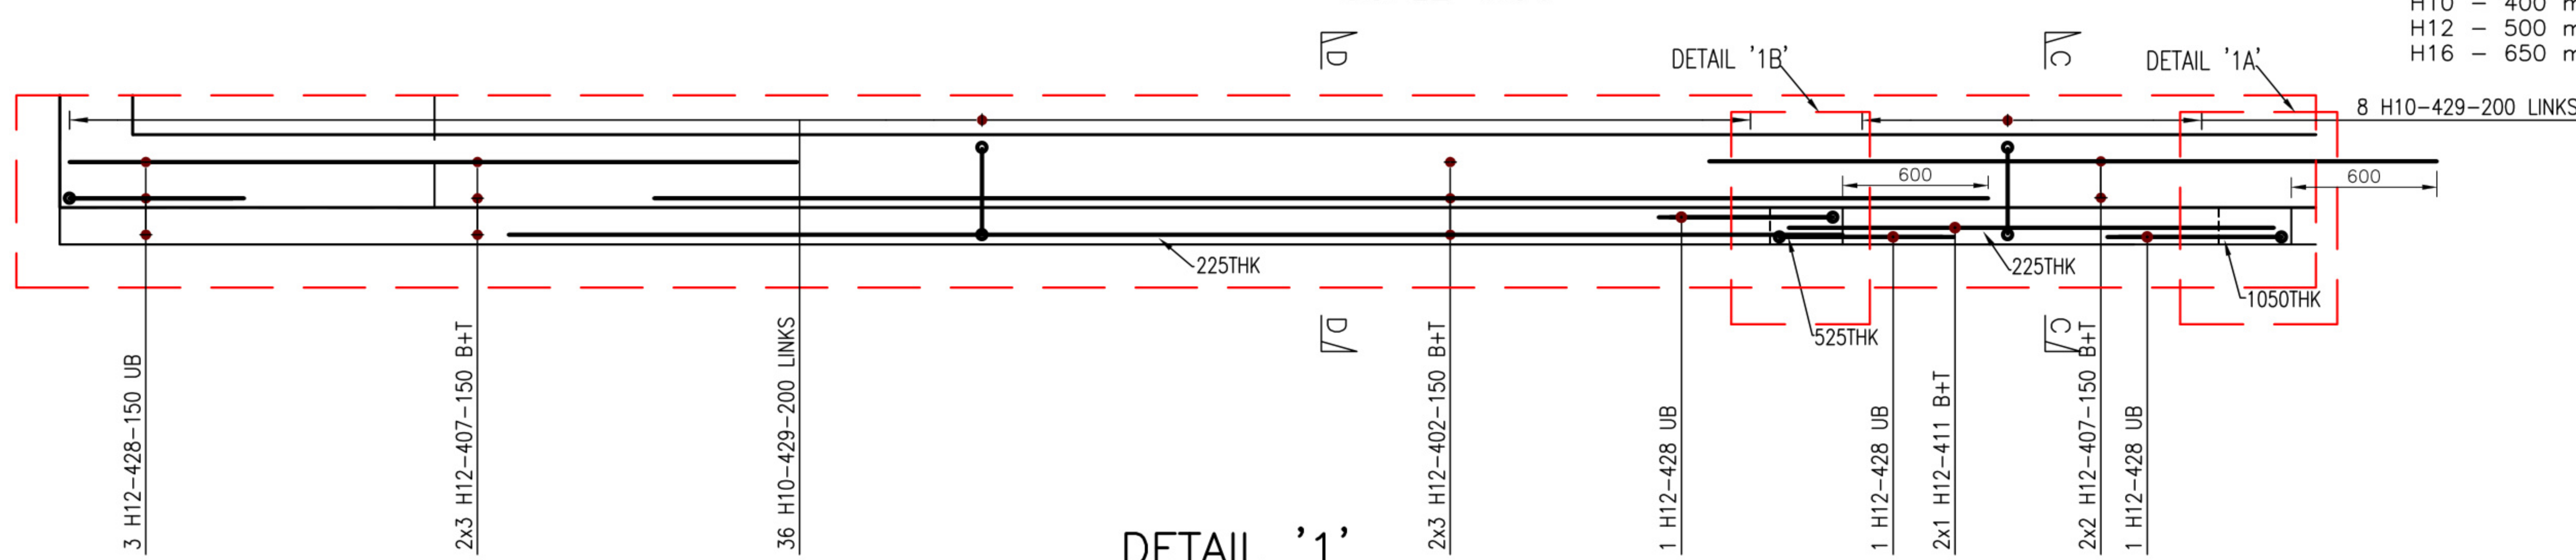


DETAIL '1'
SCALE 1:25

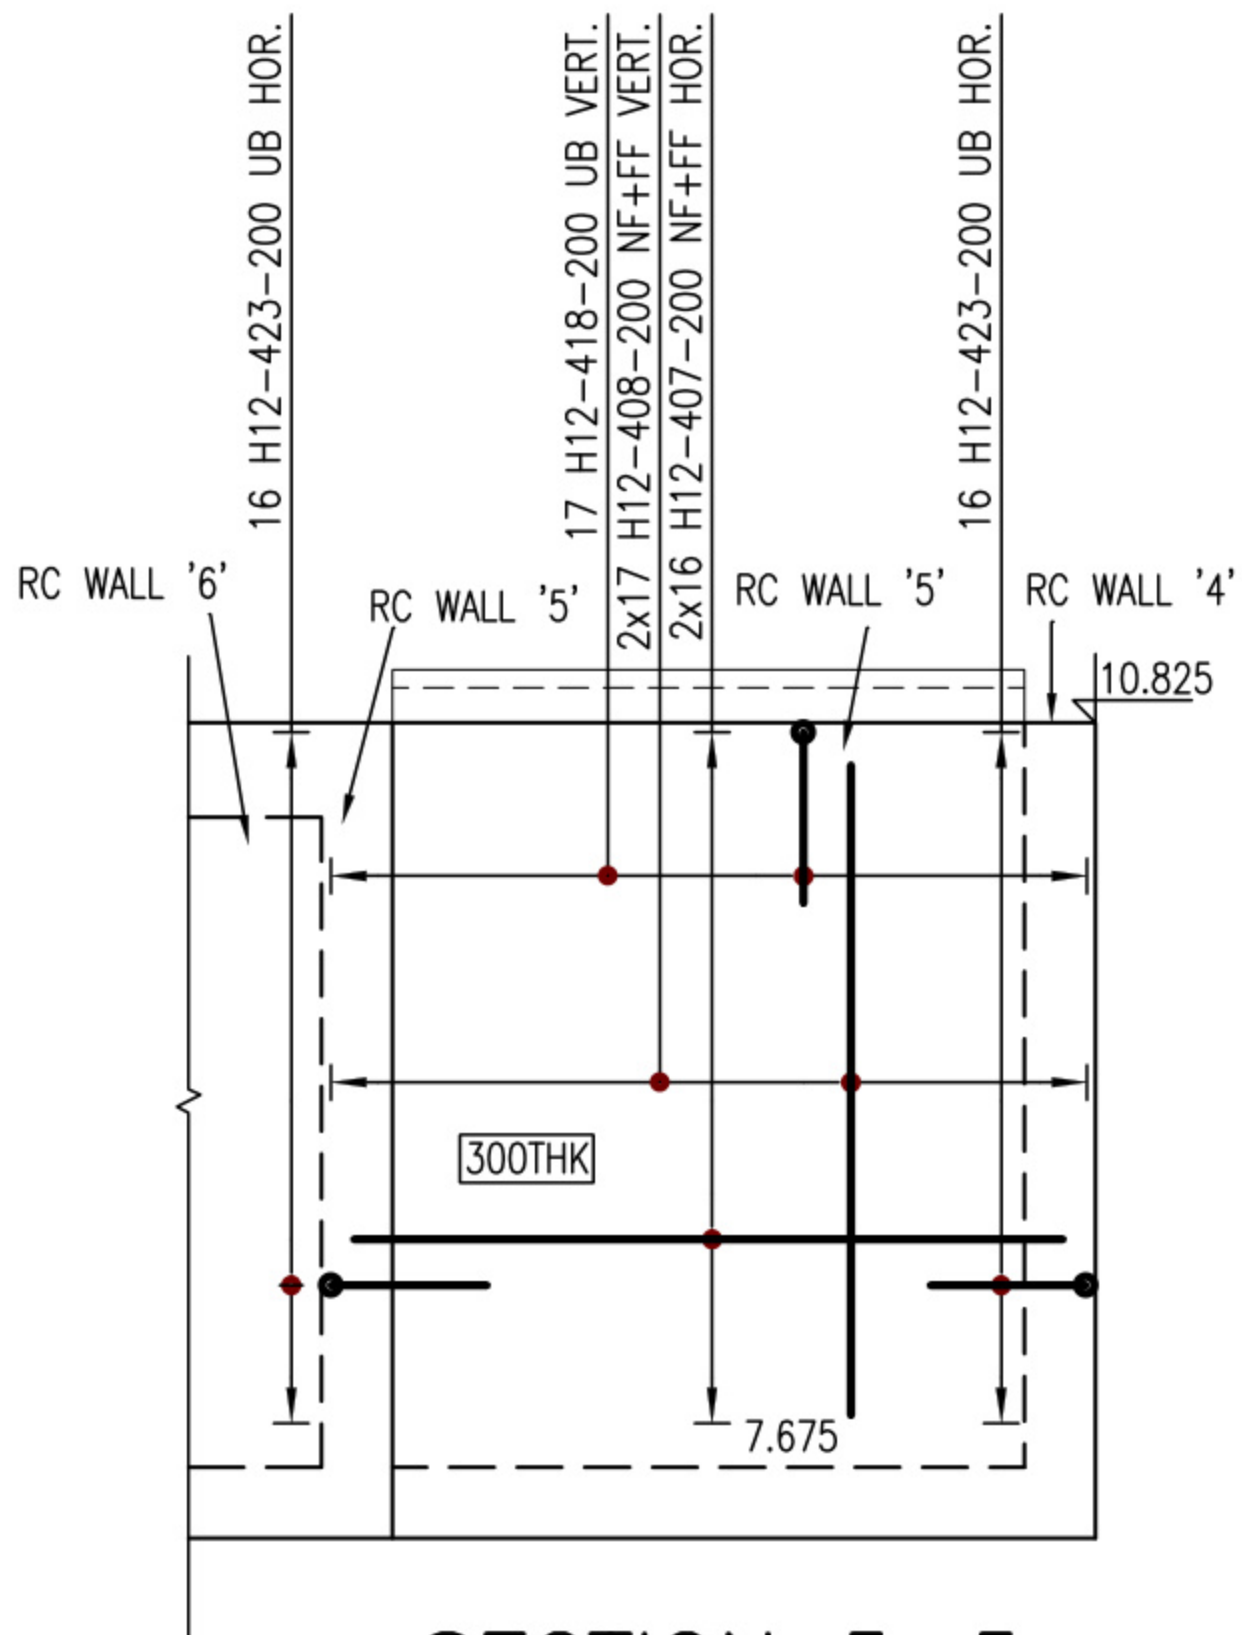


SECTION 5-5
RC WALL '5'
SCALE 1:50

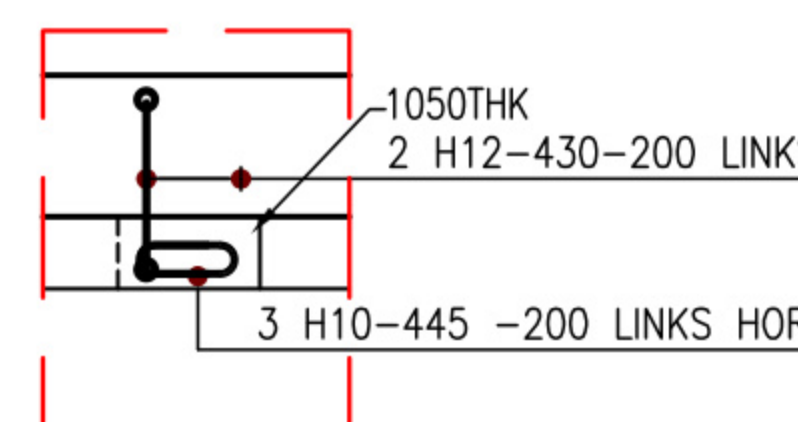

DETAIL '1A'
SCALE 1:25

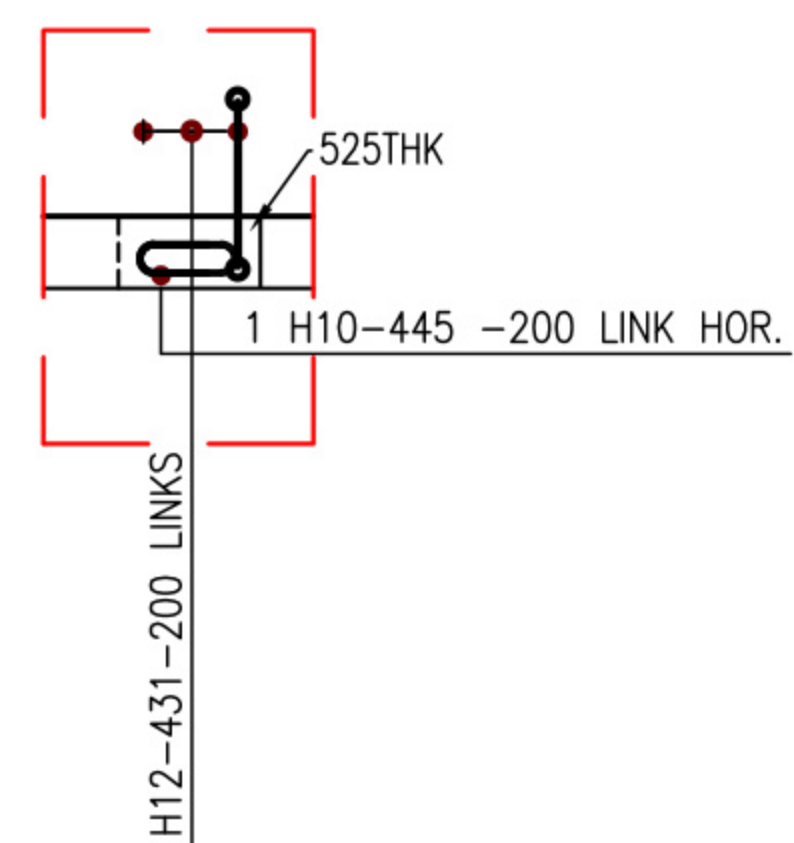


DETAIL '1B'
SCALE 1:25

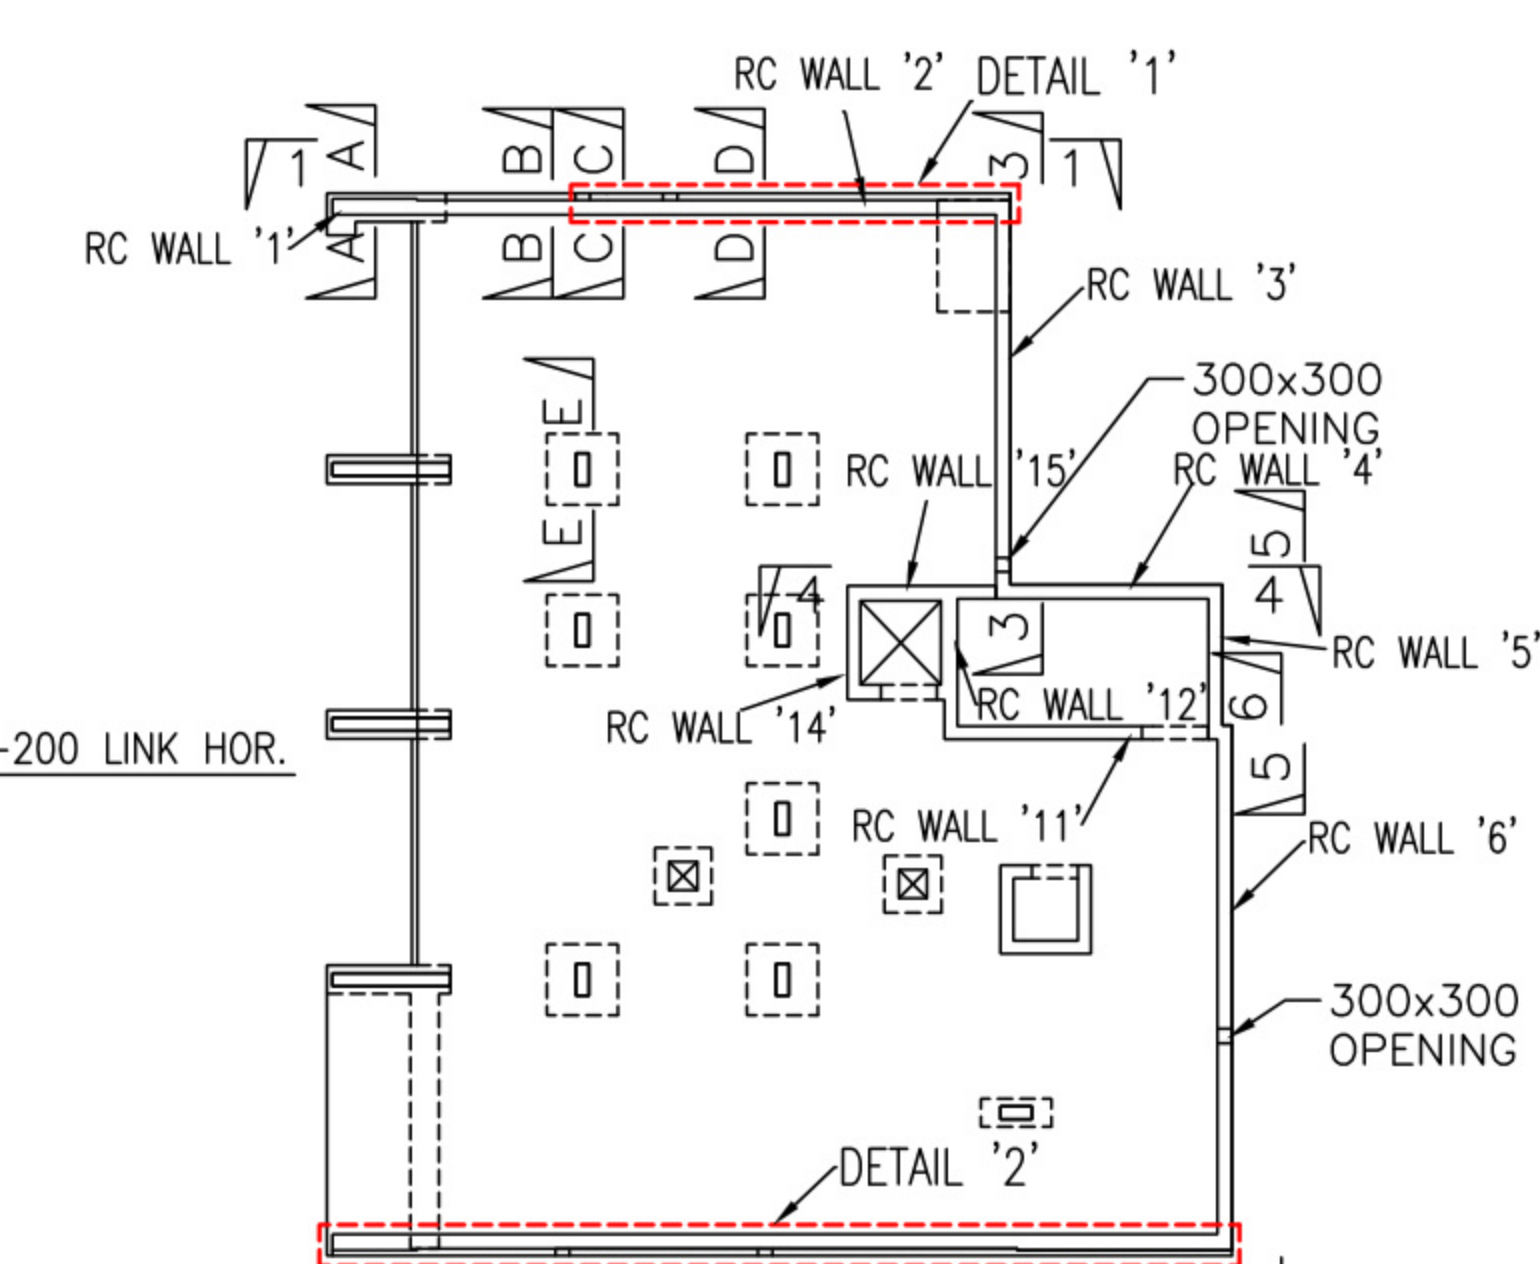


KEY PLAN
SCALE 1:250

WALLS PART 2 SEE DRG. S0319ZL001-RC021
WALLS & COLUMNS PART 3 SEE DRG. S0319ZL001-RC022
DETAIL OF DISTANCE SPACERS FOR WALL SEE DRG. S0319ZL001-RC022


CONSTRUCTION ISSUE

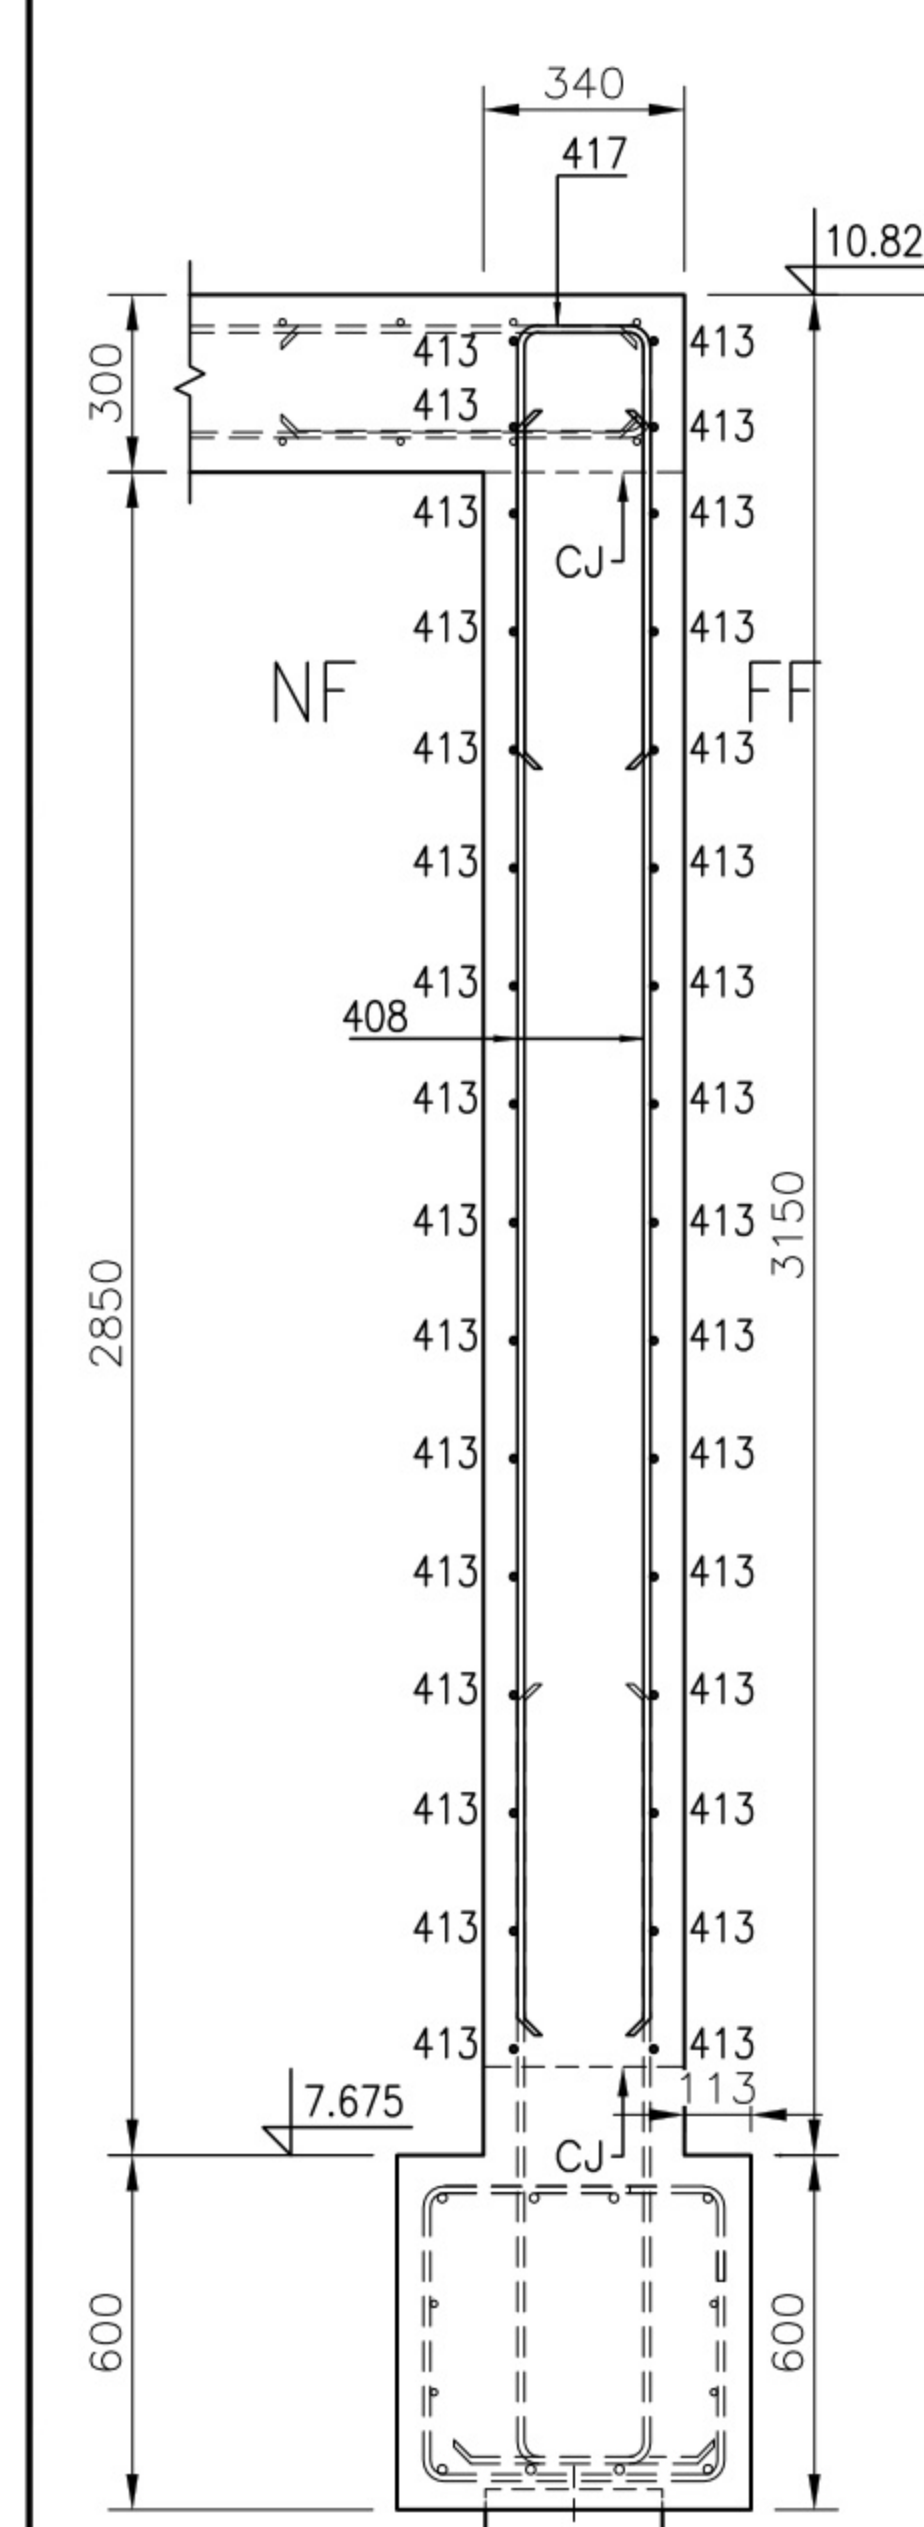


SECTION A-A
SCALE 1:20

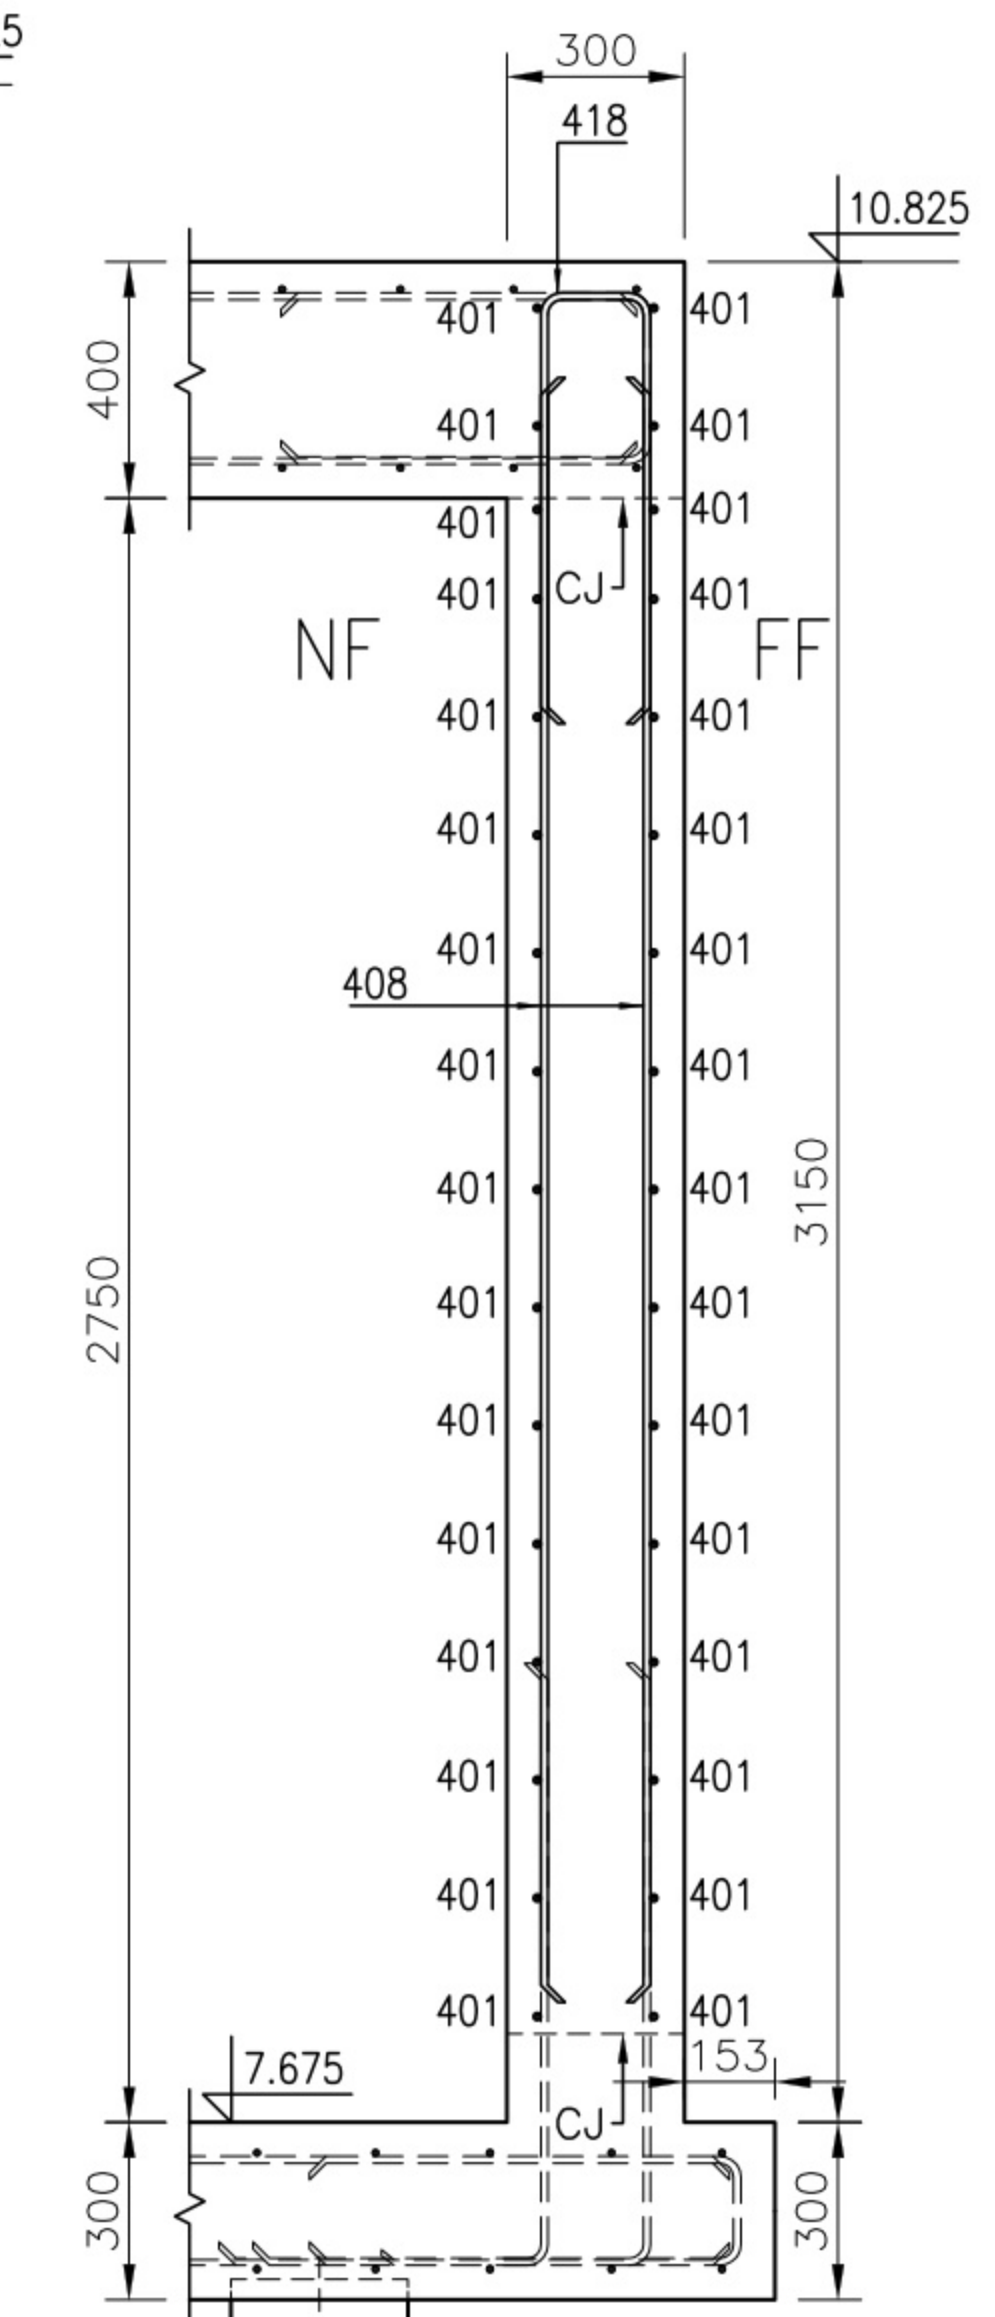


SECTION B-B
SCALE 1:20

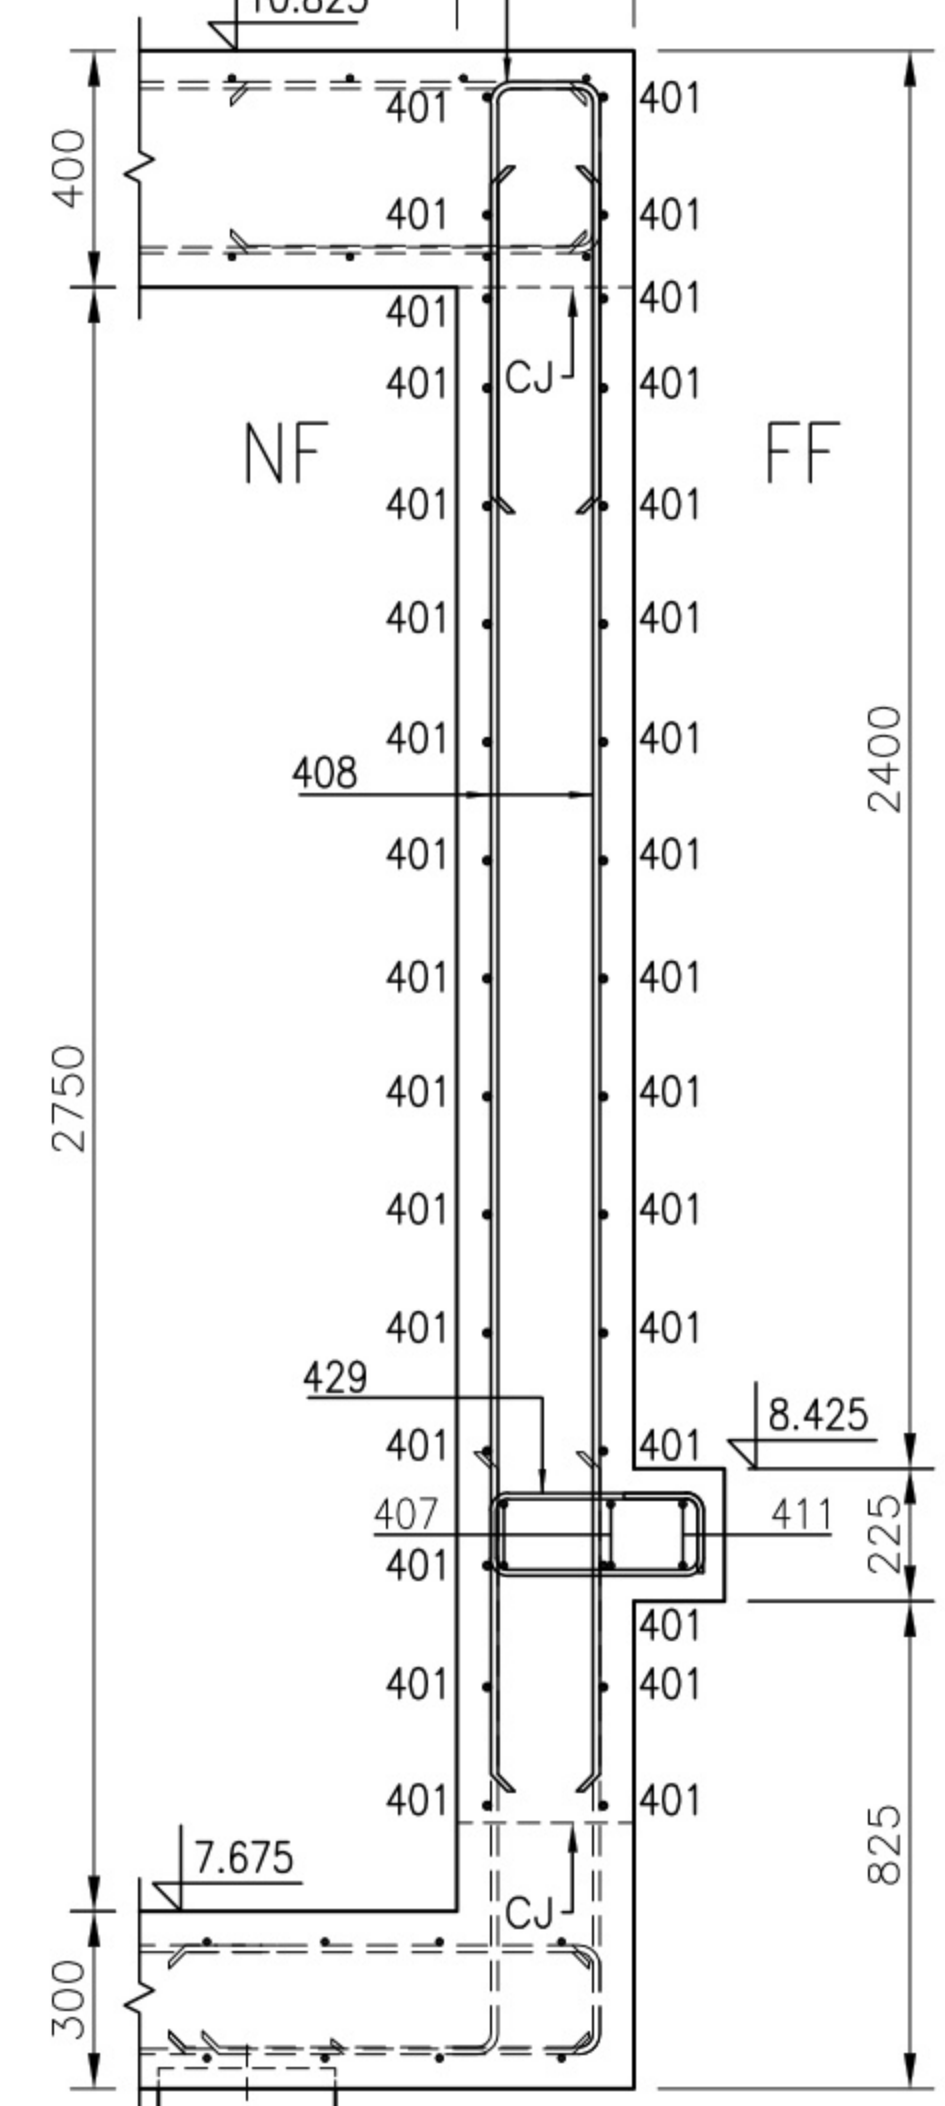

SECTION C-C
SCALE 1:20

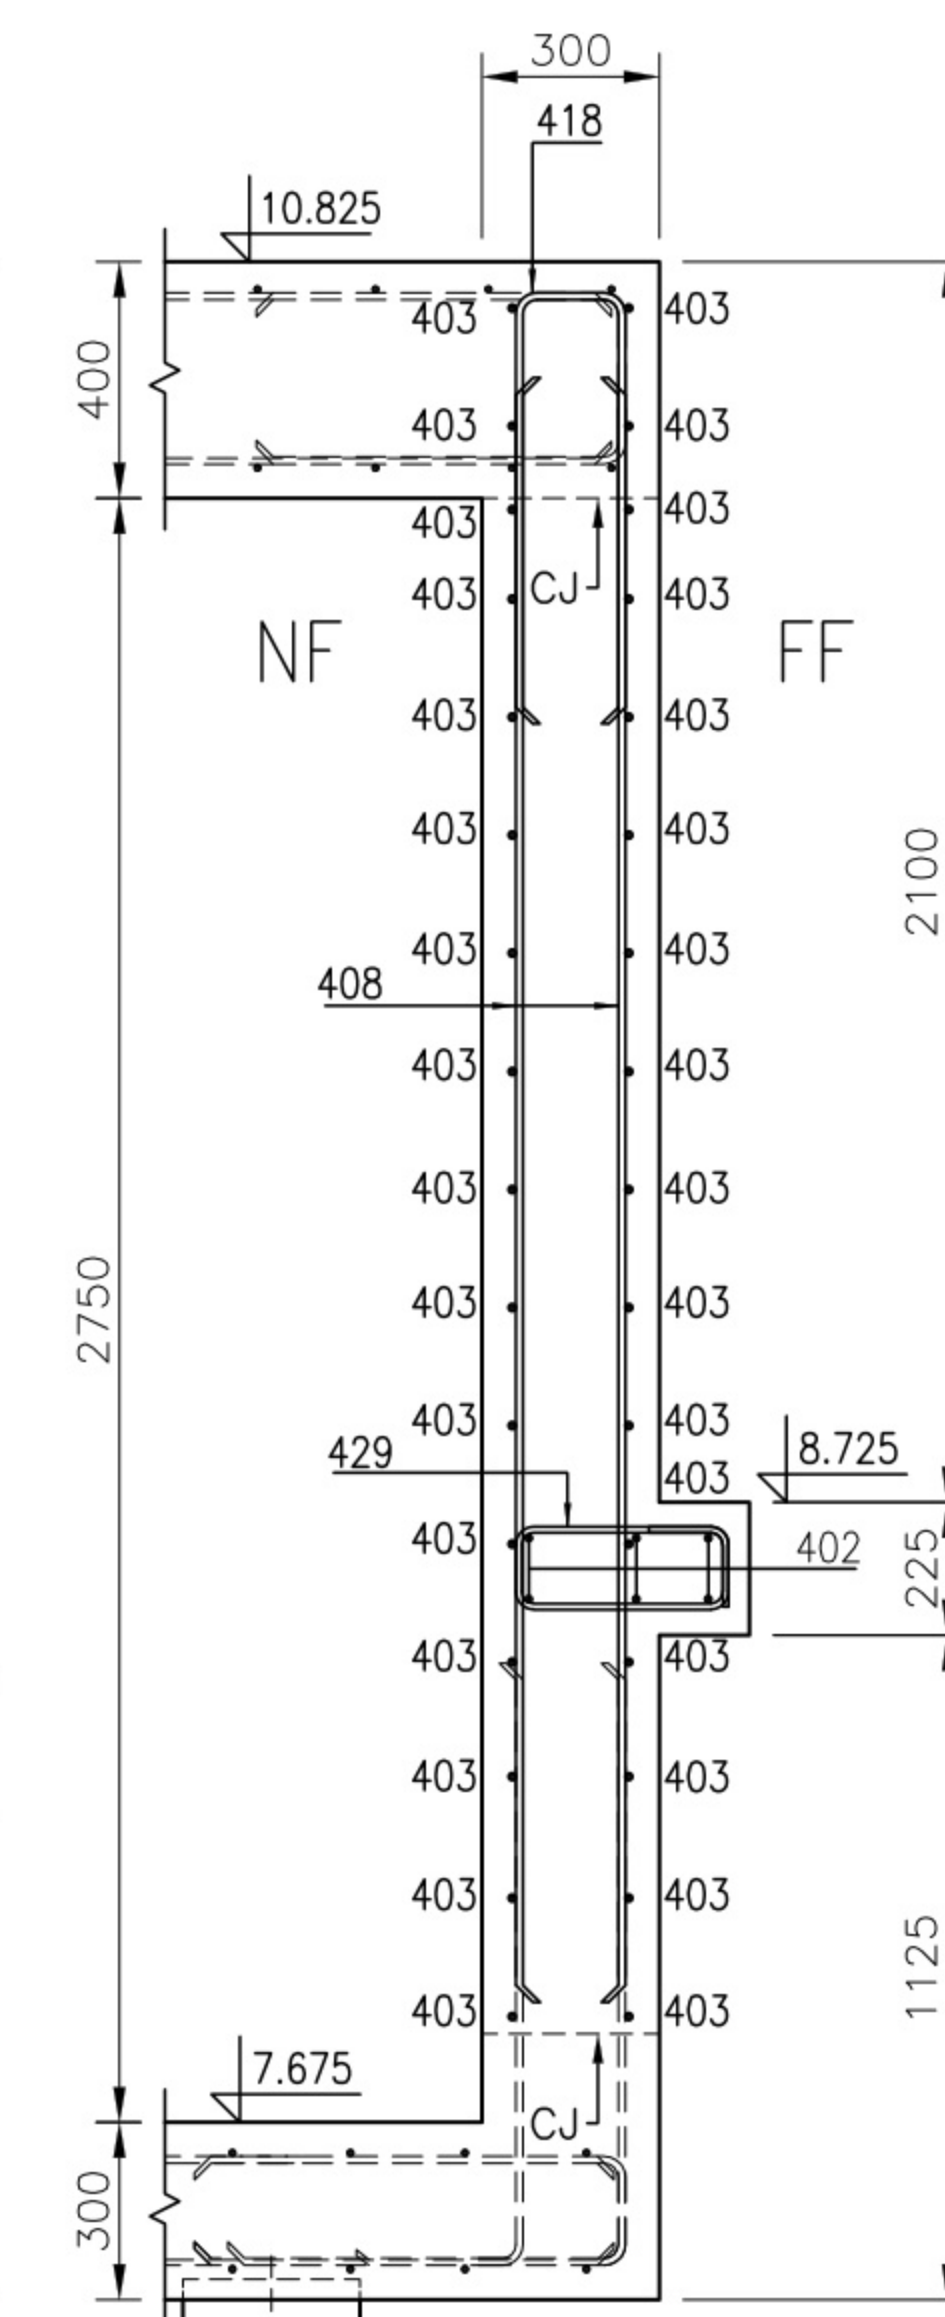

SECTION D-D
SCALE 1:20

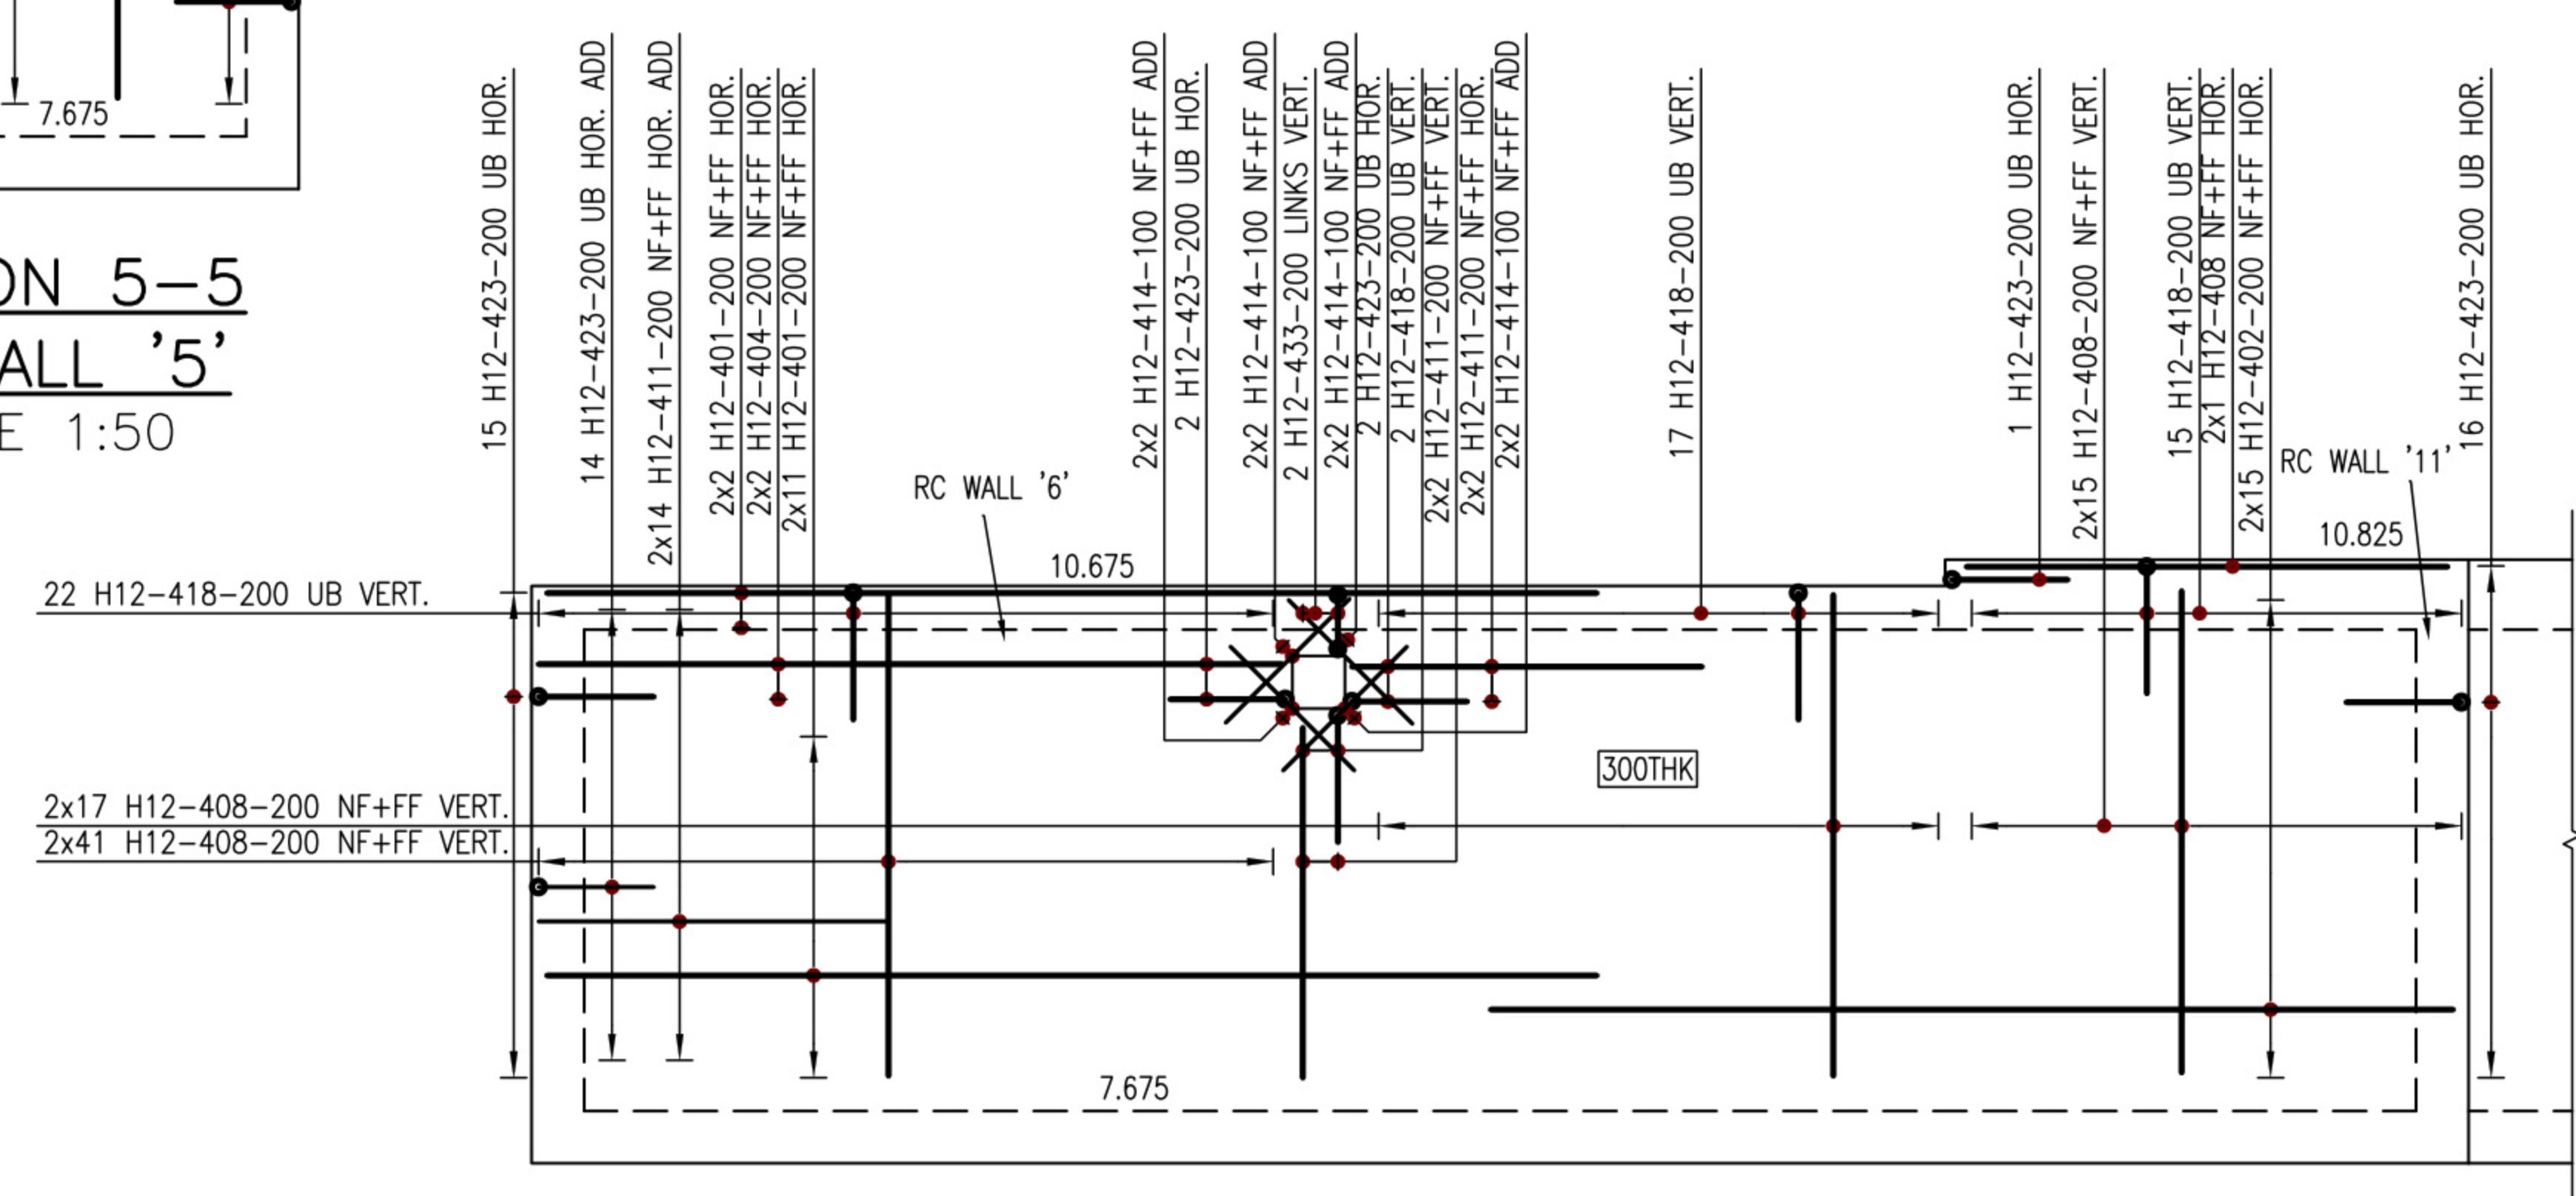

SECTION 6-6
RC WALL '6'
SCALE 1:50