



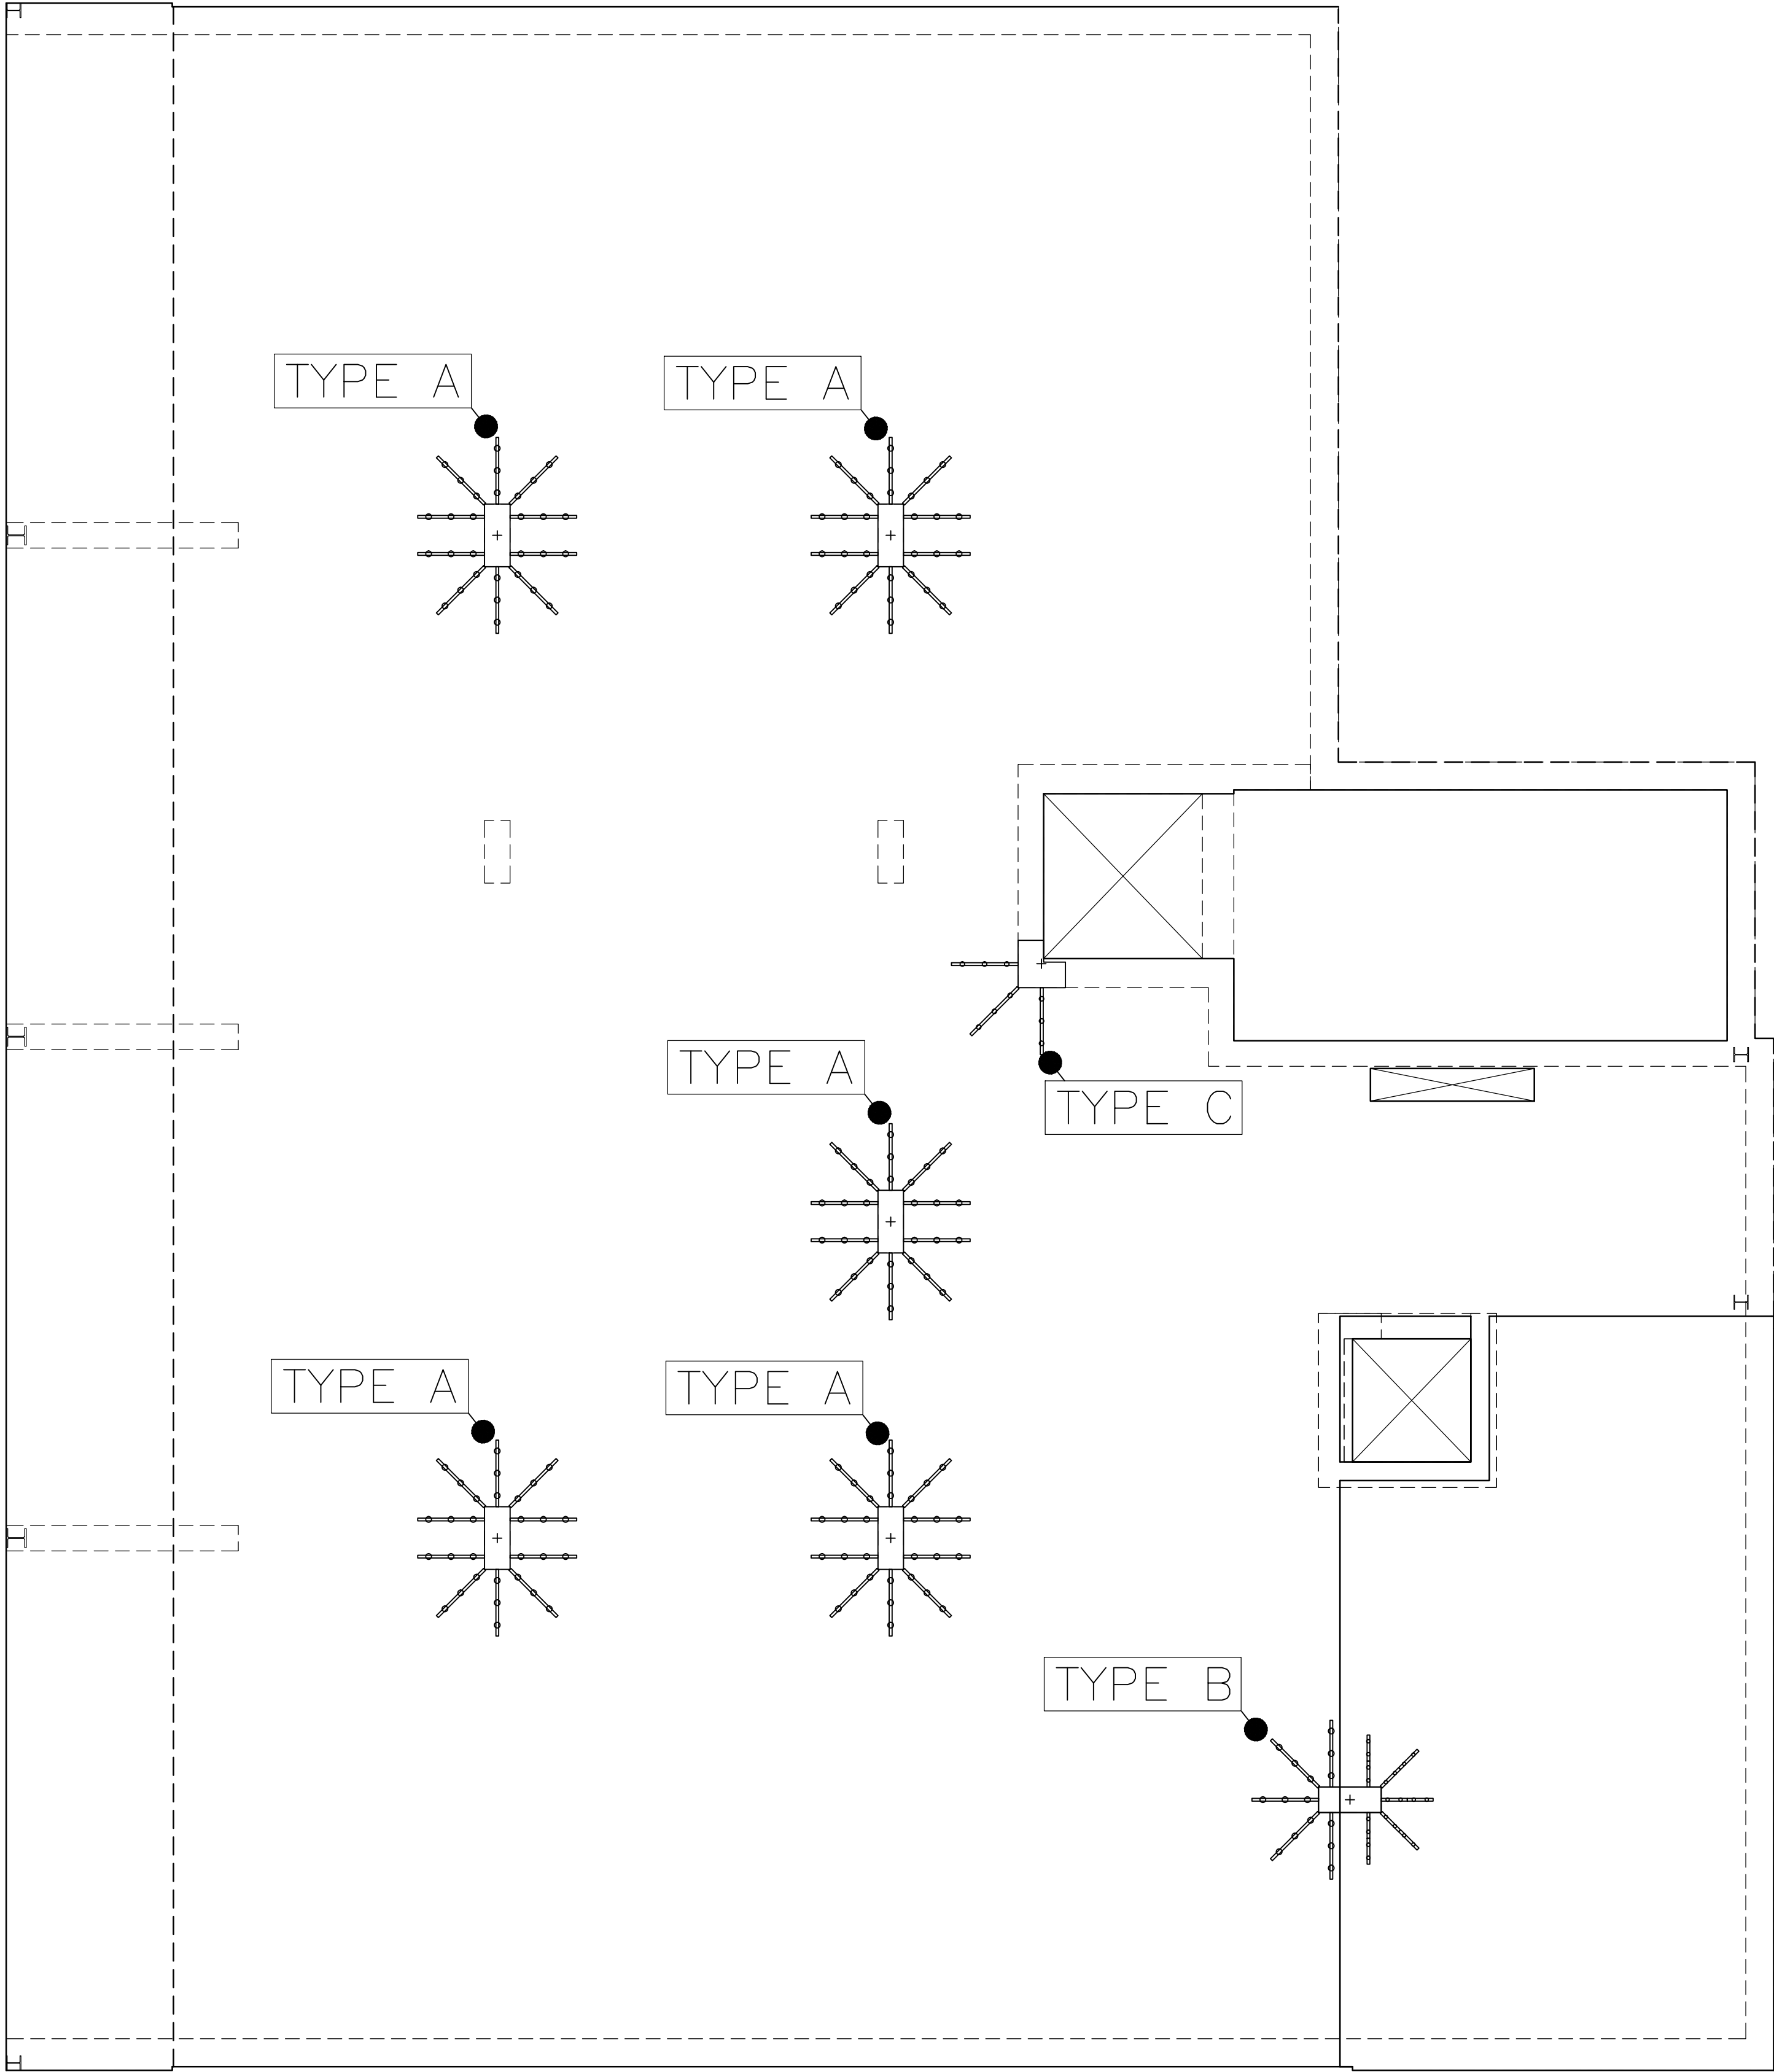


SHEAR RAIL LOCATION
SCALE 1:50 © A1 SIZE SHEET

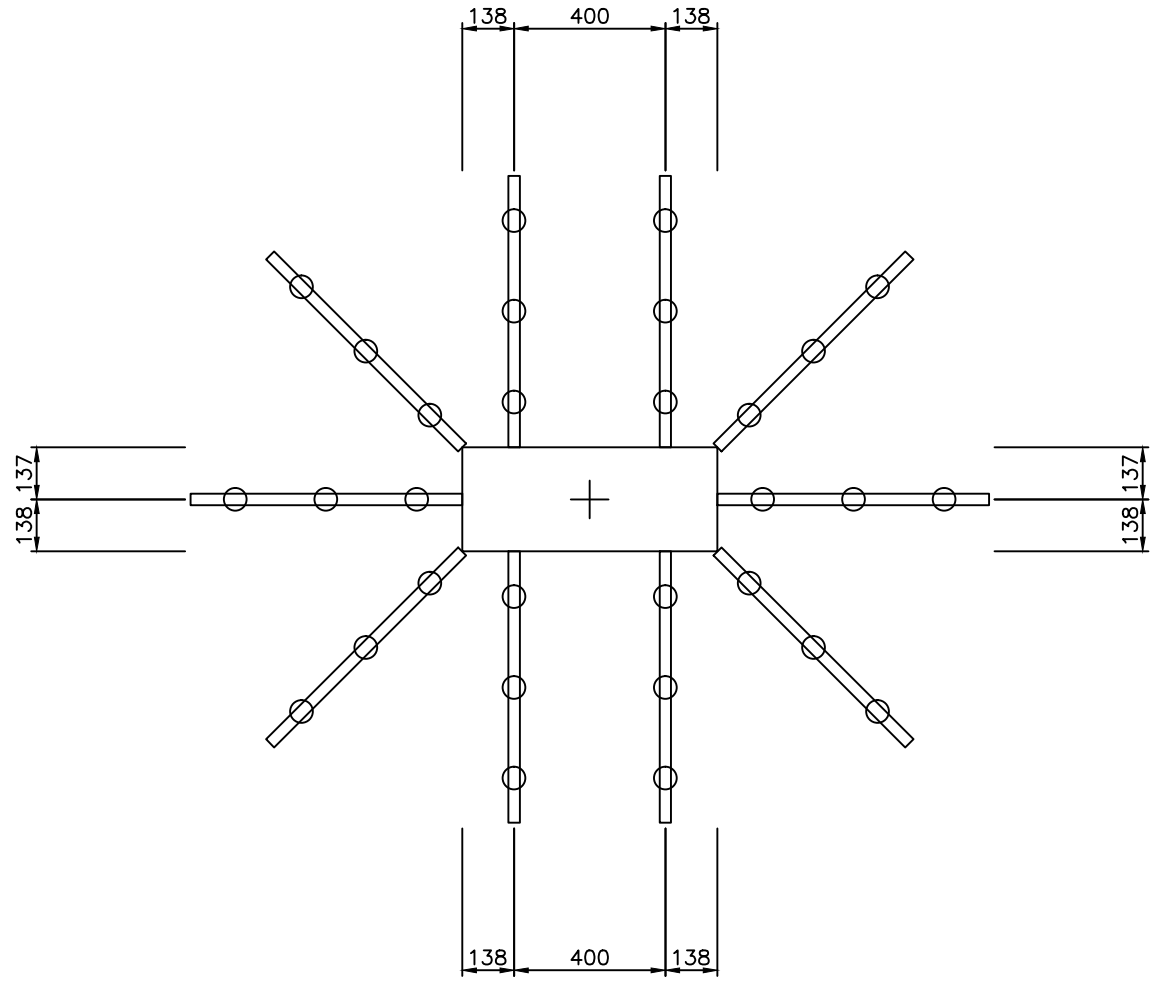


TYPE A

NUMBER OF RAILS :
10
HALFEN RAIL CODE :
HDB-20/335-3/720
NUMBER OF LOCATIONS: 5
(SCALE 1:20)

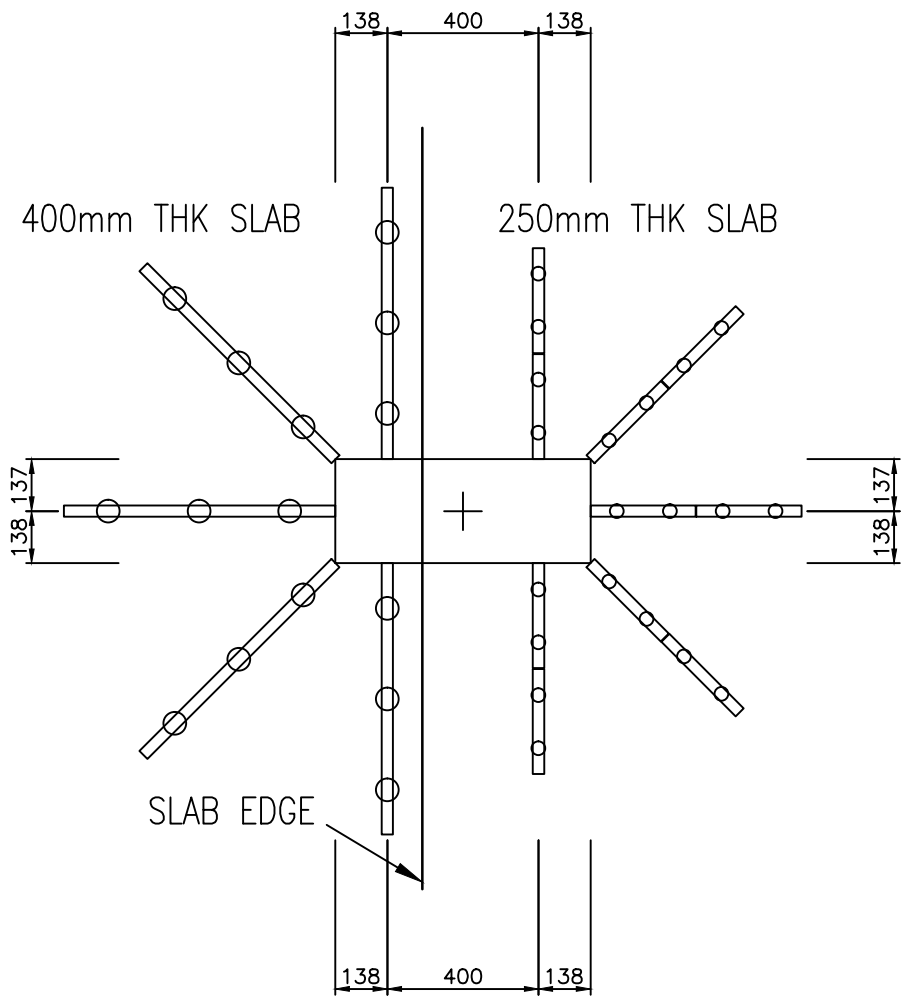

TYPE B

NUMBER OF RAILS :
10
HALFEN RAIL CODE :
HDB-12/185-2/280
HDB-20/335-3/720
NUMBER OF LOCATIONS: 1
(SCALE 1:20)

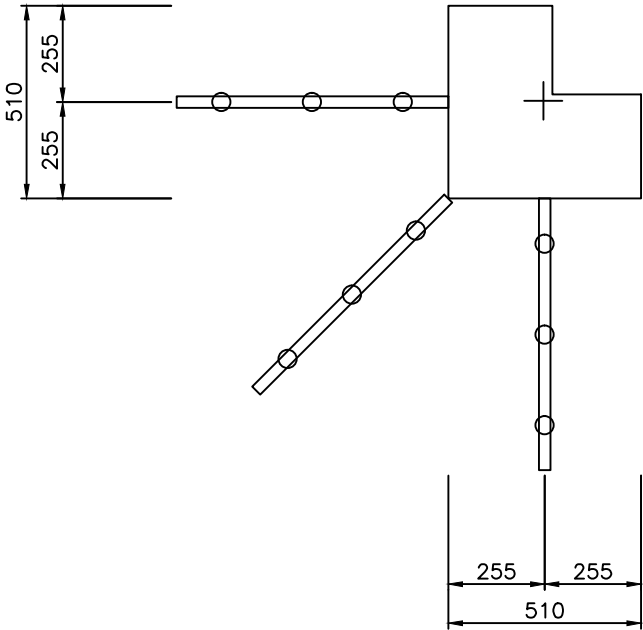

TYPE C

NUMBER OF RAILS :
3
HALFEN RAIL CODE :
HDB-16/335-3/720
NUMBER OF LOCATIONS: 1
(SCALE 1:20)